



	PROPERTY LINE
	LIMIT OF DISTURBANCE AND SITEWORK CONTRACT LIMIT LINE
	SAWCUT LINE
	PROVIDE AND INSTALL STORM LINE
	PROVIDE AND INSTALL TYPE C CATCH BASIN
	PROVIDE AND INSTALL TYPE C-L CATCH BASIN
	PROVIDE AND INSTALL DRAINAGE MANHOLE OR OUTLET CONTROL STRUCTURE
	PROVIDE AND INSTALL FLARED END SECTION
	PROPOSED CONTOUR LINE (2' INTERVAL)
	EXISTING CONTOUR LINE (2' INTERVAL)
	PROPOSED SPOT GRADE
<u>SPOT GRADE ABBREVIATIONS</u>	
BC	BOTTOM OF CURB
TC	TOP OF CURB
BW	BOTTOM OF WALL
TW	TOP OF WALL
ME	MEET EXISTING CONDITION

NOTE: ALL NEW CATCH BASINS SHALL BE PROVIDED WITH 4' DEEP SUMPS AND HOODED OUTLETS

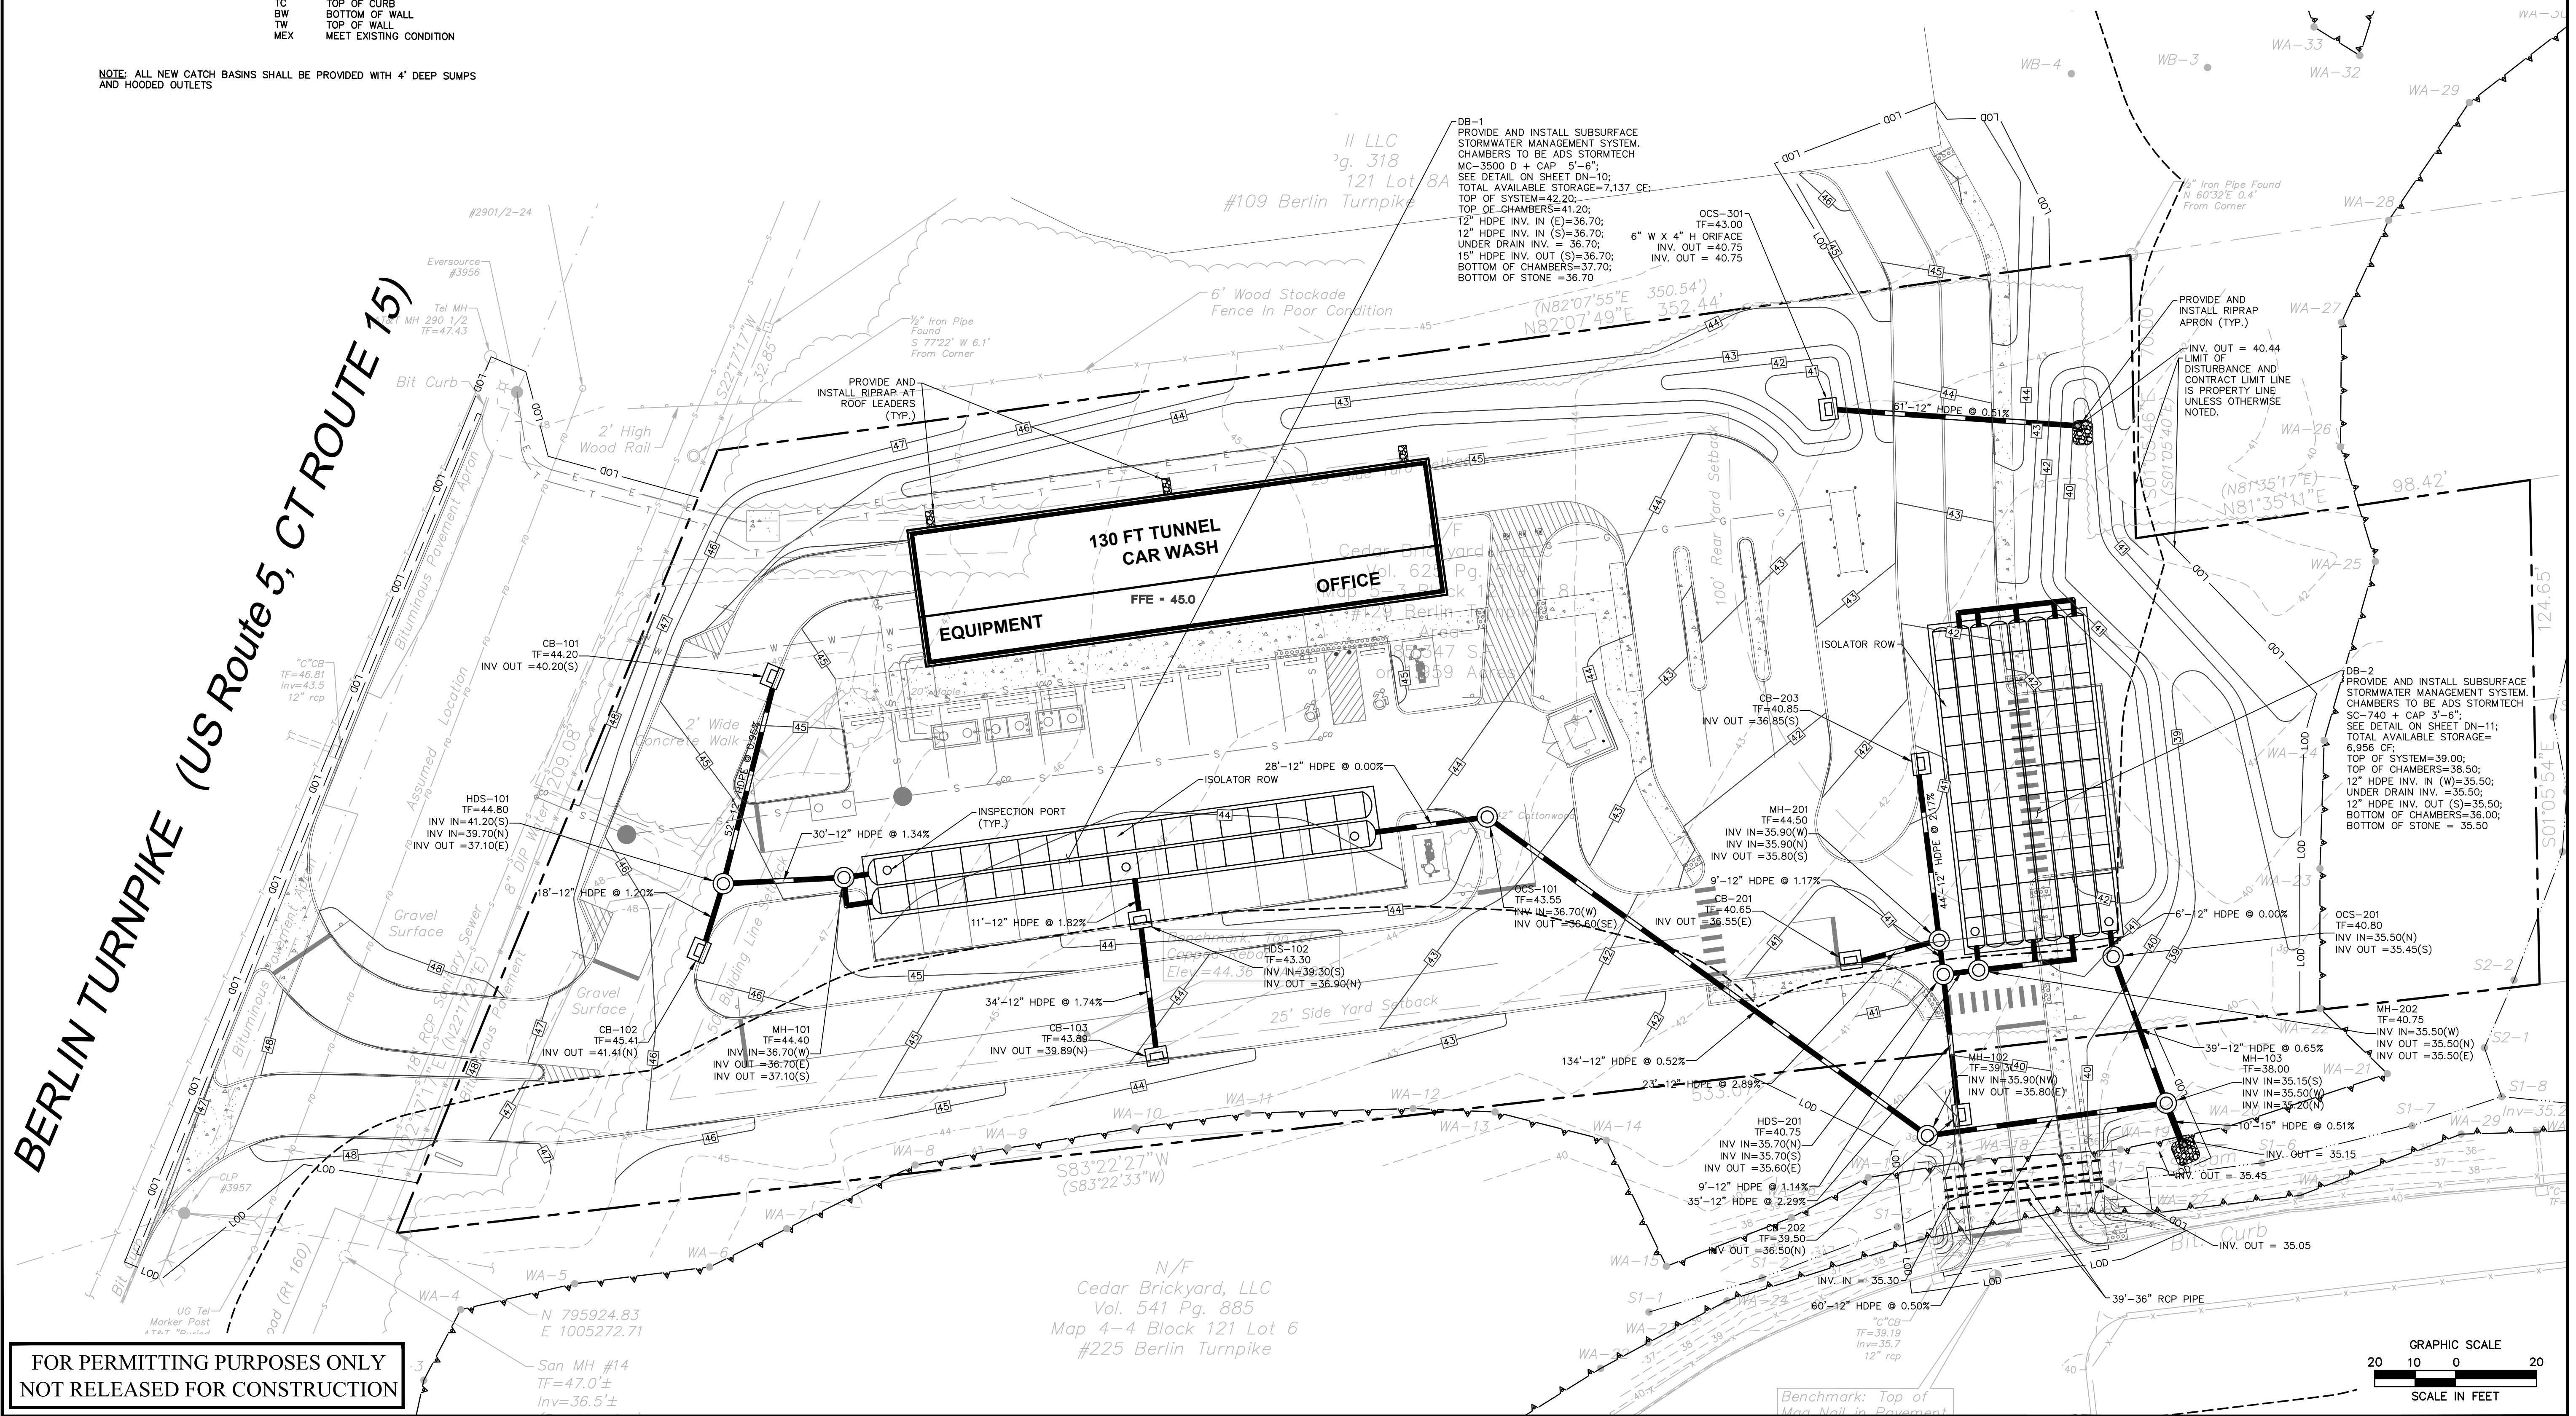

Bentley
Architecture
Engineering
Environmental
Land Surveying

00 Constitution Plaza
10th Floor
Hartford, CT 06103
(860) 249-2200

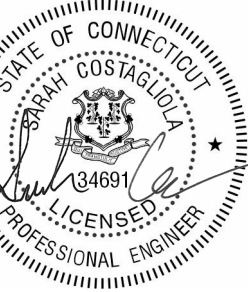

PROPOSED CAR WASH
129 BERLIN TURNPIKE
BERLIN, HARTFORD COUNTY, CONNECTICUT

No.	Date	Desc.
Designed		T.L.B.
Drawn		T.L.B.
Reviewed		J.A.B.
Scale		1"=20'
Project No.		230109
Date		03/18/2021

AD File:
GD230109101

DRAINAGE PLAN

Sheet No. _____

DRN-1