


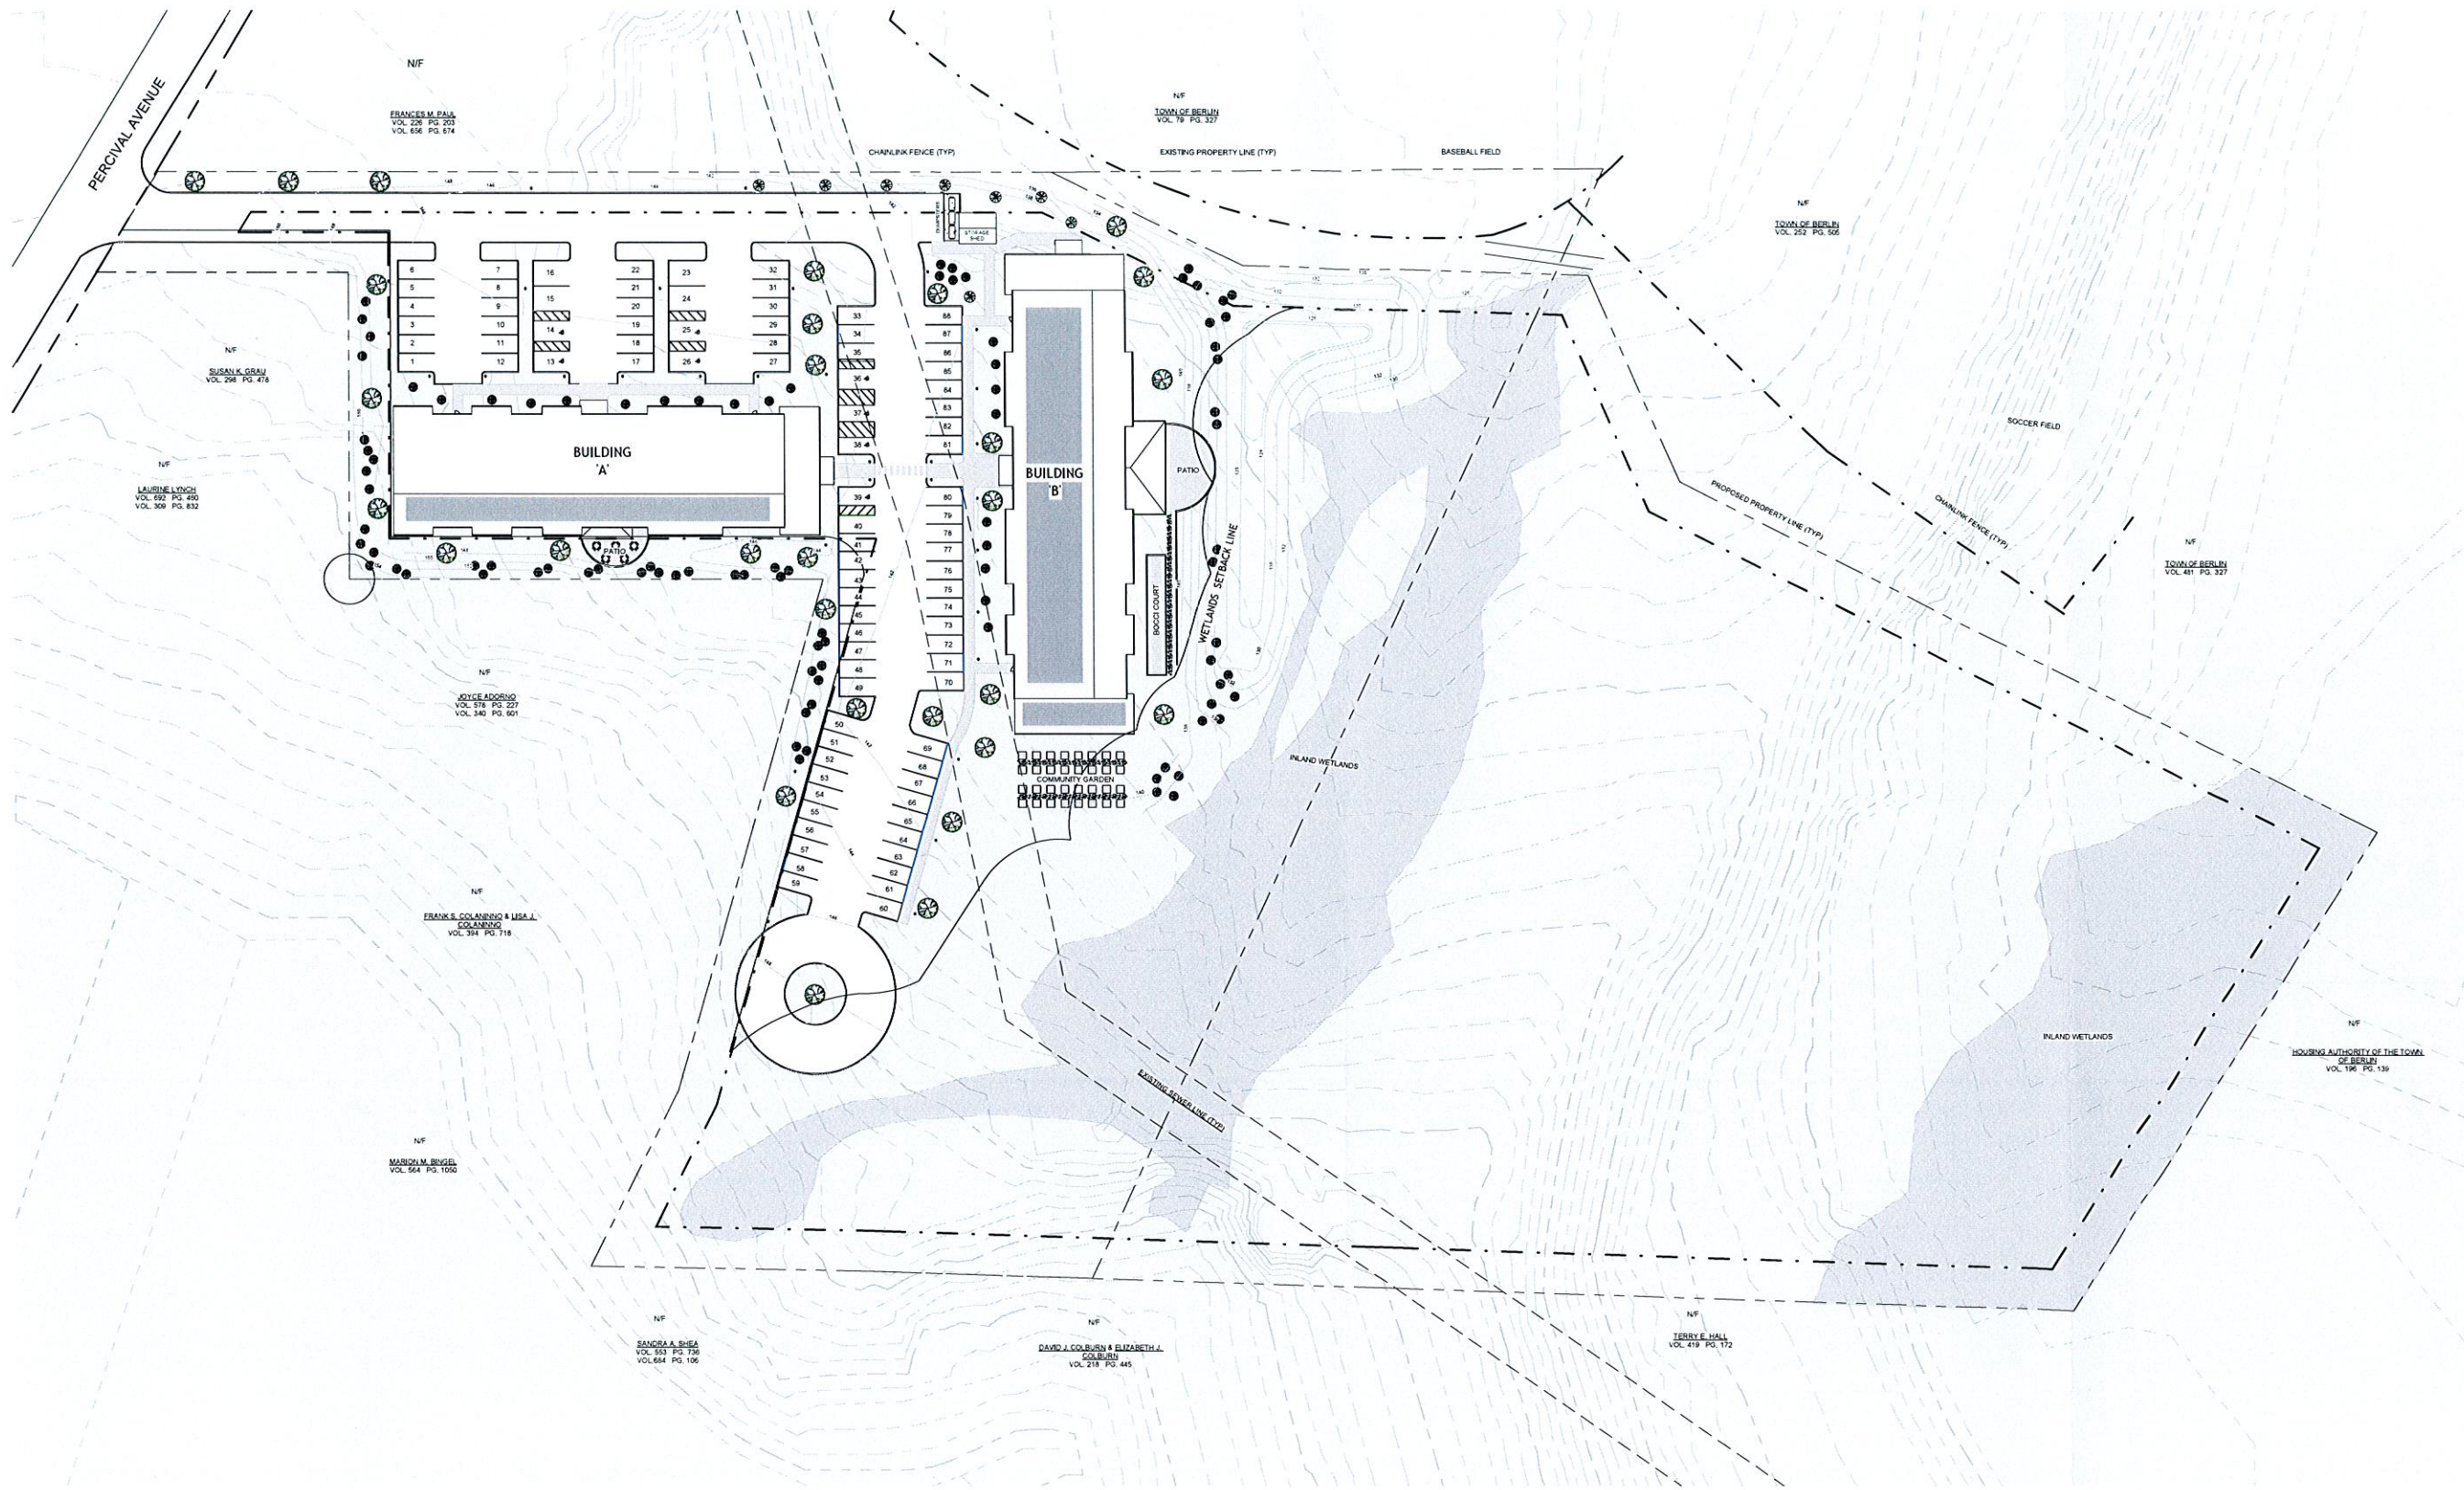

① Site Plan
1" = 40'-0"

Drawing Number:	Job:	OMA Project #	Date:	Issue Date	North Arrow:	Stamp:	Drawing Title:	Prepared By:	O'Riordan Migan Architects LLC 22 Bank Street, Seymour, Connecticut 06483 Nafis & Young - Civil & Survey 1355 Middletown Avenue, Norford, CT 06472 IES LLC - MEPFS Engineers 33 North Plains Industrial Road, Wallingford, CT 06492 e2 Engineers - Structural 458 Main Street, New London, CT 06320
AS 01	1" = 40'-0"	ajm	jcm				ARCHITECTURAL SITE PLAN Percival Avenue Senior Living 143 Percival Avenue, Berlin, CT 06037 175 Powder Forest Drive, Westport, CT 06899 Vesta Corporation, Inc. CT 06089		