


ALL CONSTRUCTION TOO MEET
OR EXCEED APPLICABLE CODES

2022 Connecticut State Building Code
2022 Connecticut State Fire Safety Code
2022 Connecticut State Fire Prevention Code

MODEL CODES:
2021 IBC
2021 IEBC
2021 IECC
2021 IMC
2021 IPC
2021 IRC
2021 ISPS
2020 NFPA 70 NEC
2017 ICC A117.1
2021 IFB
2021 NFPA 101
2021 NFPA 1

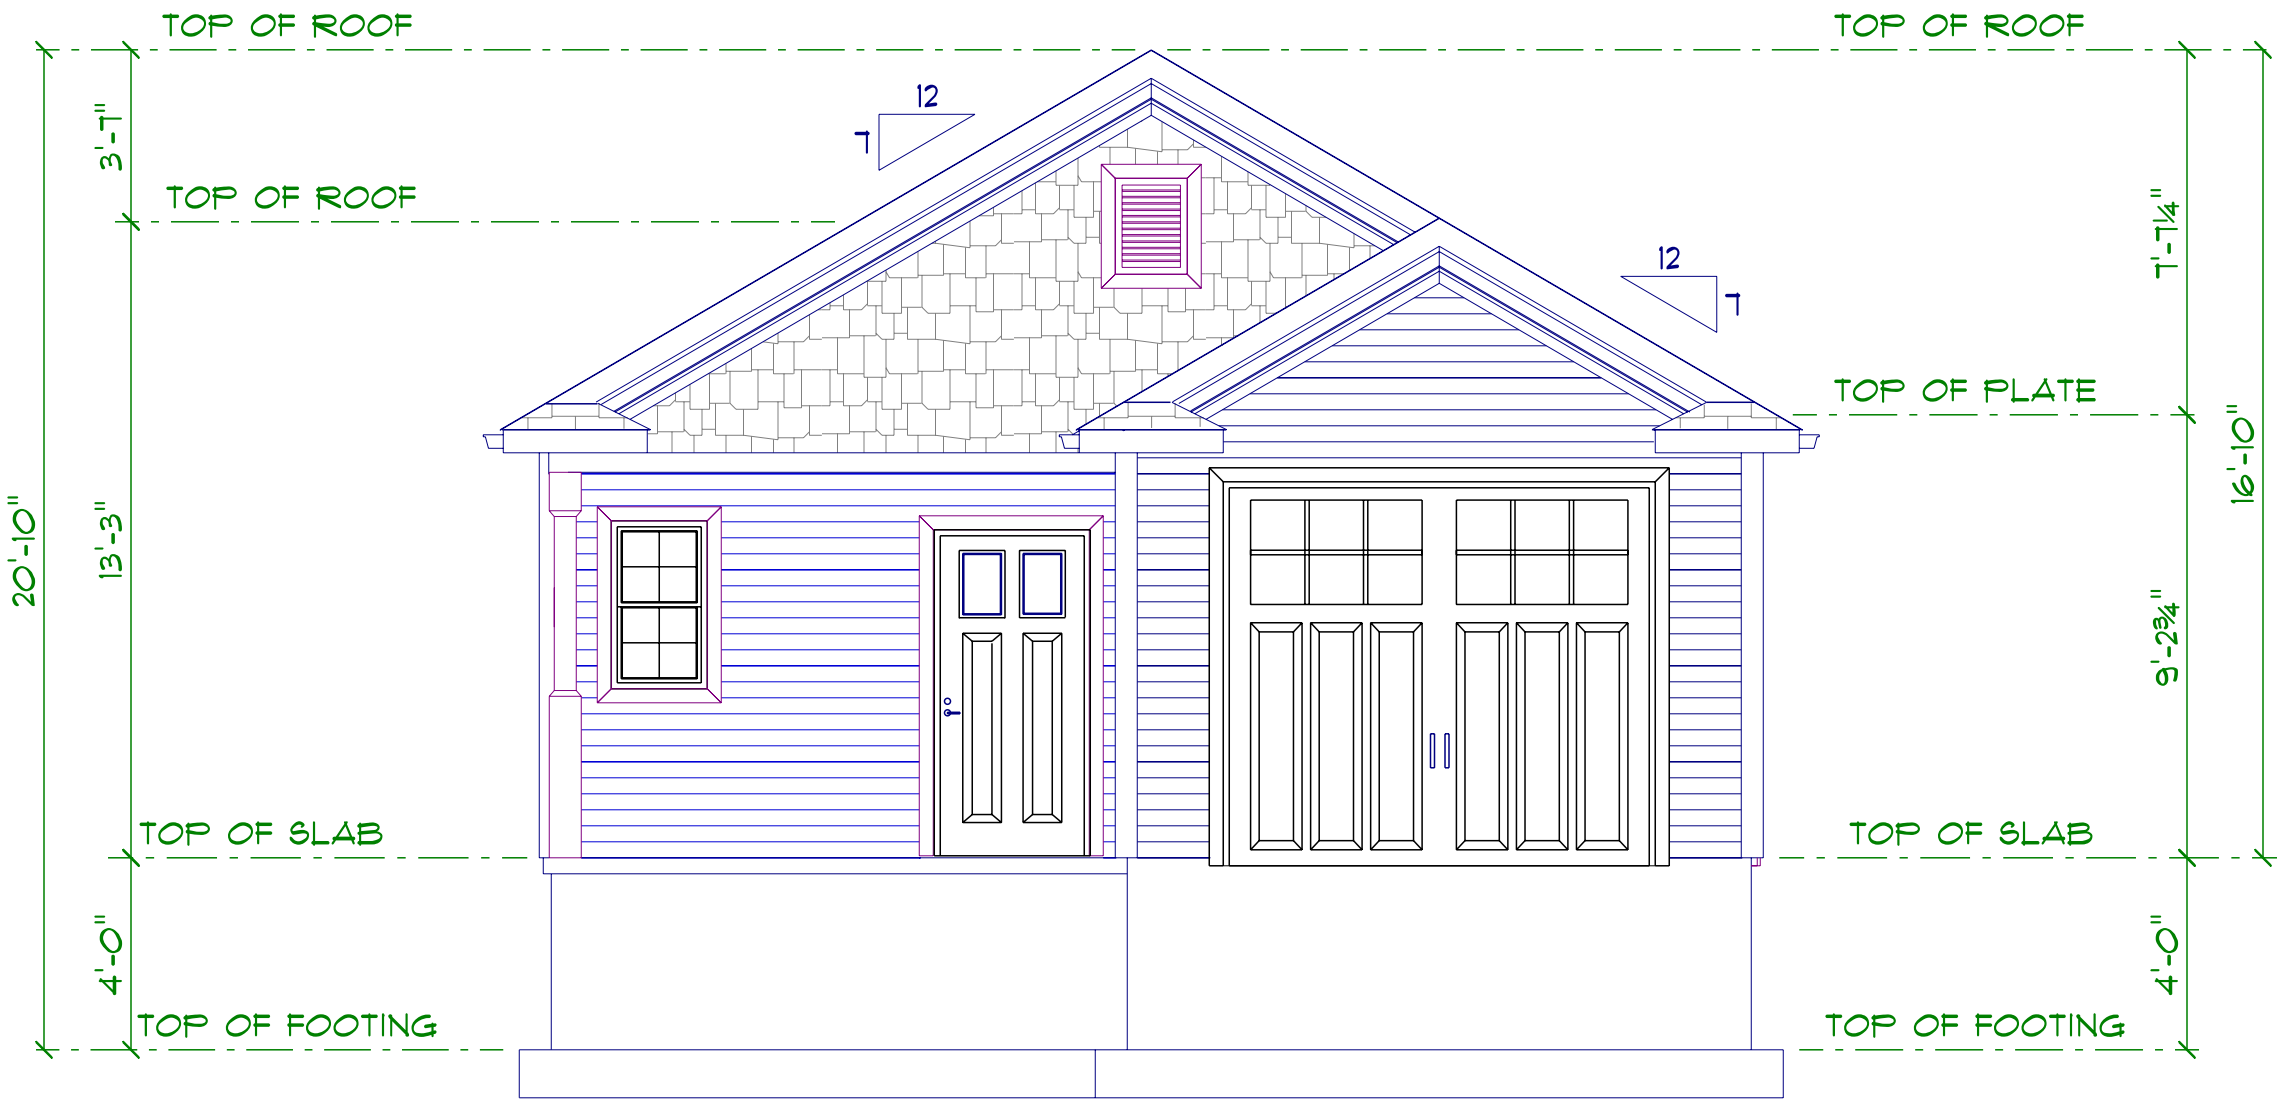


FRONT ELEVATION	Little House Living LLC 110 Court st Suite one Cromwell Ct. 06416	Phone 860-632-7090 ext 3 Fax 860-394-4001 Email pat@buildingct.com	Little House Subdivision 1676 Berlin Turnpike Berlin Ct. 06037	A 1
COMMUNITY CENTER				
DATE 11/21/2023				

ALL CONSTRUCTION TOO MEET
OR EXCEED APPLICABLE CODES

2022 Connecticut State Building Code
2022 Connecticut State Fire Safety Code
2022 Connecticut State Fire Prevention Code

MODEL CODES:
2021 IBC
2021 IEBC
2021 IECC
2021 IMC
2021 IFC
2021 IRC
2021 ISPS
2020 NFPA 70 NEC
2017 ICC A117.1
2021 IFC
2021 NFPA 101
2021 NFPA 1

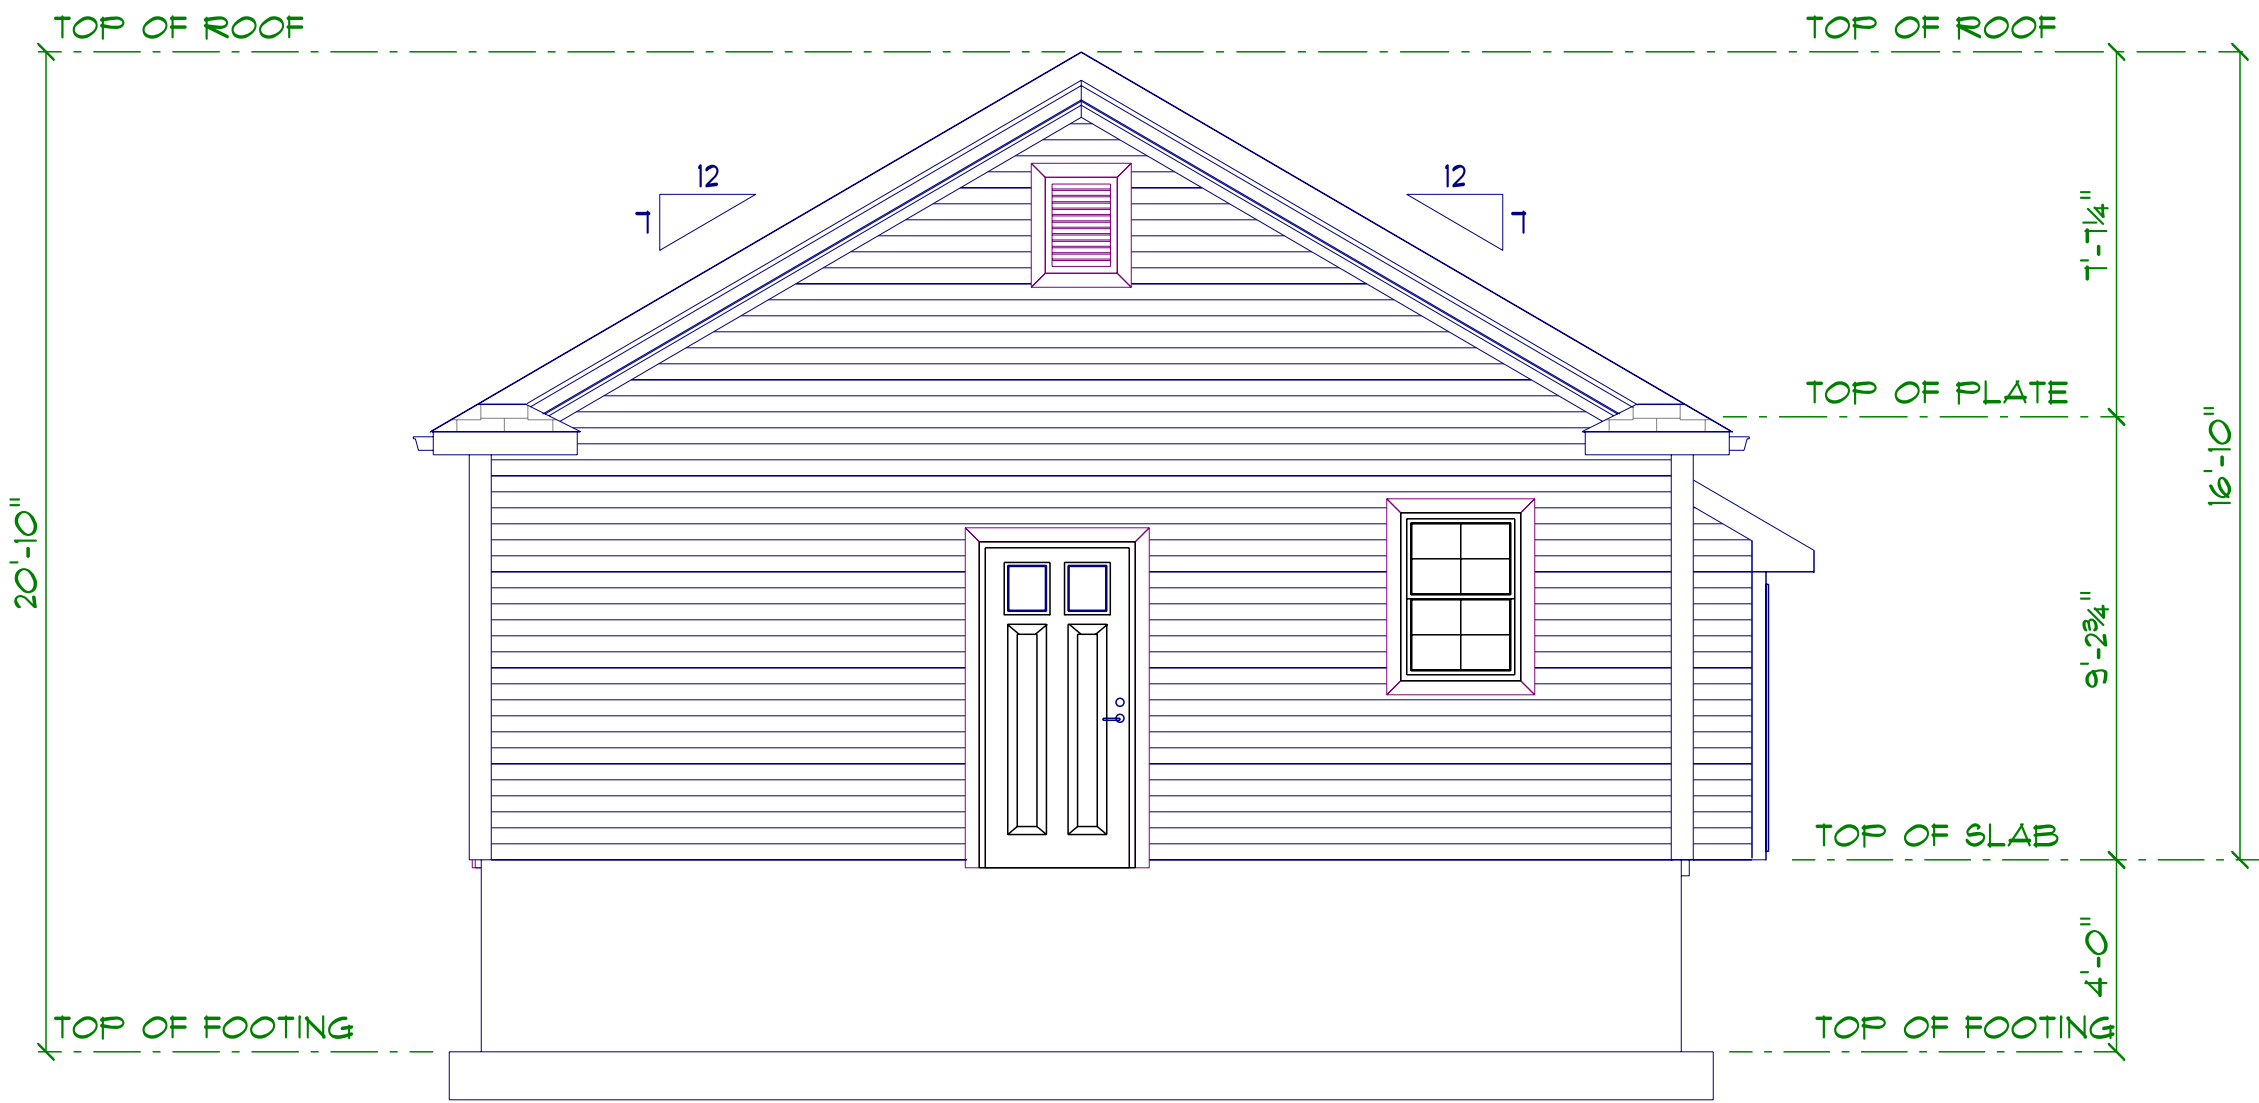


REAR ELEVATION	Little House Living LLC 110 Court st Suite one Cromwell Ct. 06416	Phone 860-632-7090 ext 3 Fax 860-394-4001 Email pat@buildingct.com	Little House Subdivision 1676 Berlin Turnpike Berlin Ct. 06037	A 2
COMMUNITY CENTER				
DATE 11/21/2023				

ALL CONSTRUCTION TOO MEET
OR EXCEED APPLICABLE CODES

2022 Connecticut State Building Code
2022 Connecticut State Fire Safety Code
2022 Connecticut State Fire Prevention Code

MODEL CODES:
2021 IBC
2021 IEBC
2021 IECC
2021 IMC
2021 IPC
2021 IRC
2021 ISP&C
2020 NFPA 70 NEC
2017 ICC A117.1
2021 IFC
2021 NFPA 101
2021 NFPA 1

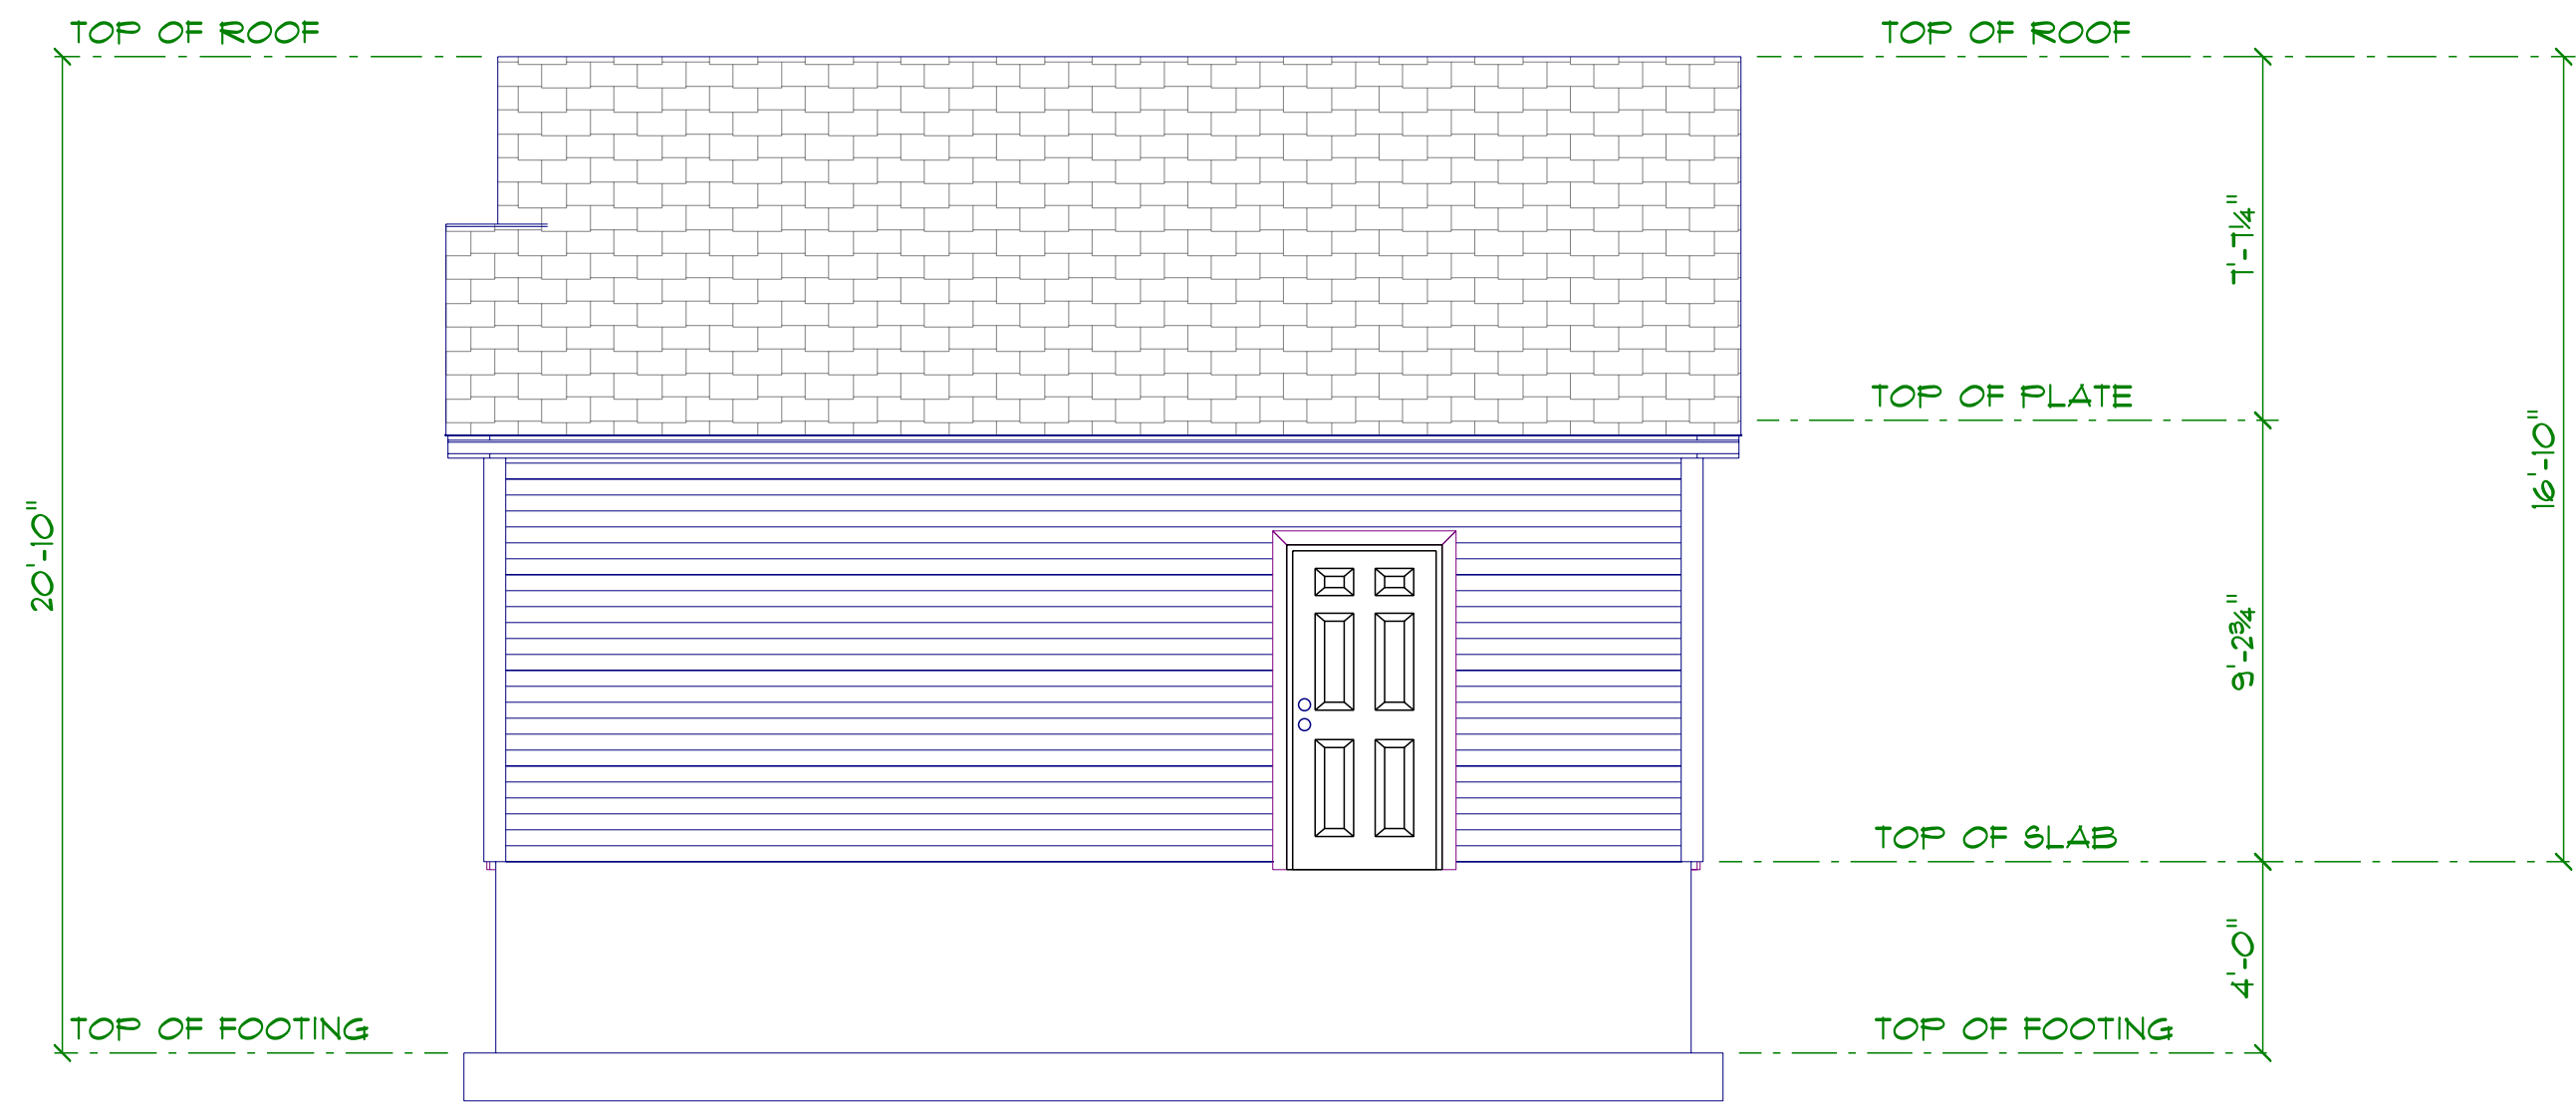


RIGHT ELEVATION	Little House Living LLC 110 Court st Suite one Cromwell Ct. 06416 Phone 860-632-7090 ext 3 Fax 860-394-4001 Email pat@buildingct.com	Little House Subdivision 1676 Berlin Turnpike Berlin Ct. 06037	A 3
COMMUNITY CENTER			
DATE 11/21/2023			

ALL CONSTRUCTION TOO MEET
OR EXCEED APPLICABLE CODES

2022 Connecticut State Building Code
2022 Connecticut State Fire Safety Code
2022 Connecticut State Fire Prevention Code

- MODEL CODES:
- 2021 IBC
 - 2021 IEBC
 - 2021 IECC
 - 2021 IMC
 - 2021 IPC
 - 2021 IRC
 - 2021 ISPS&C
 - 2020 NFPA TO NEC
 - 2017 ICC A117.1
 - 2021 IFC
 - 2021 NFPA 101
 - 2021 NFPA 1

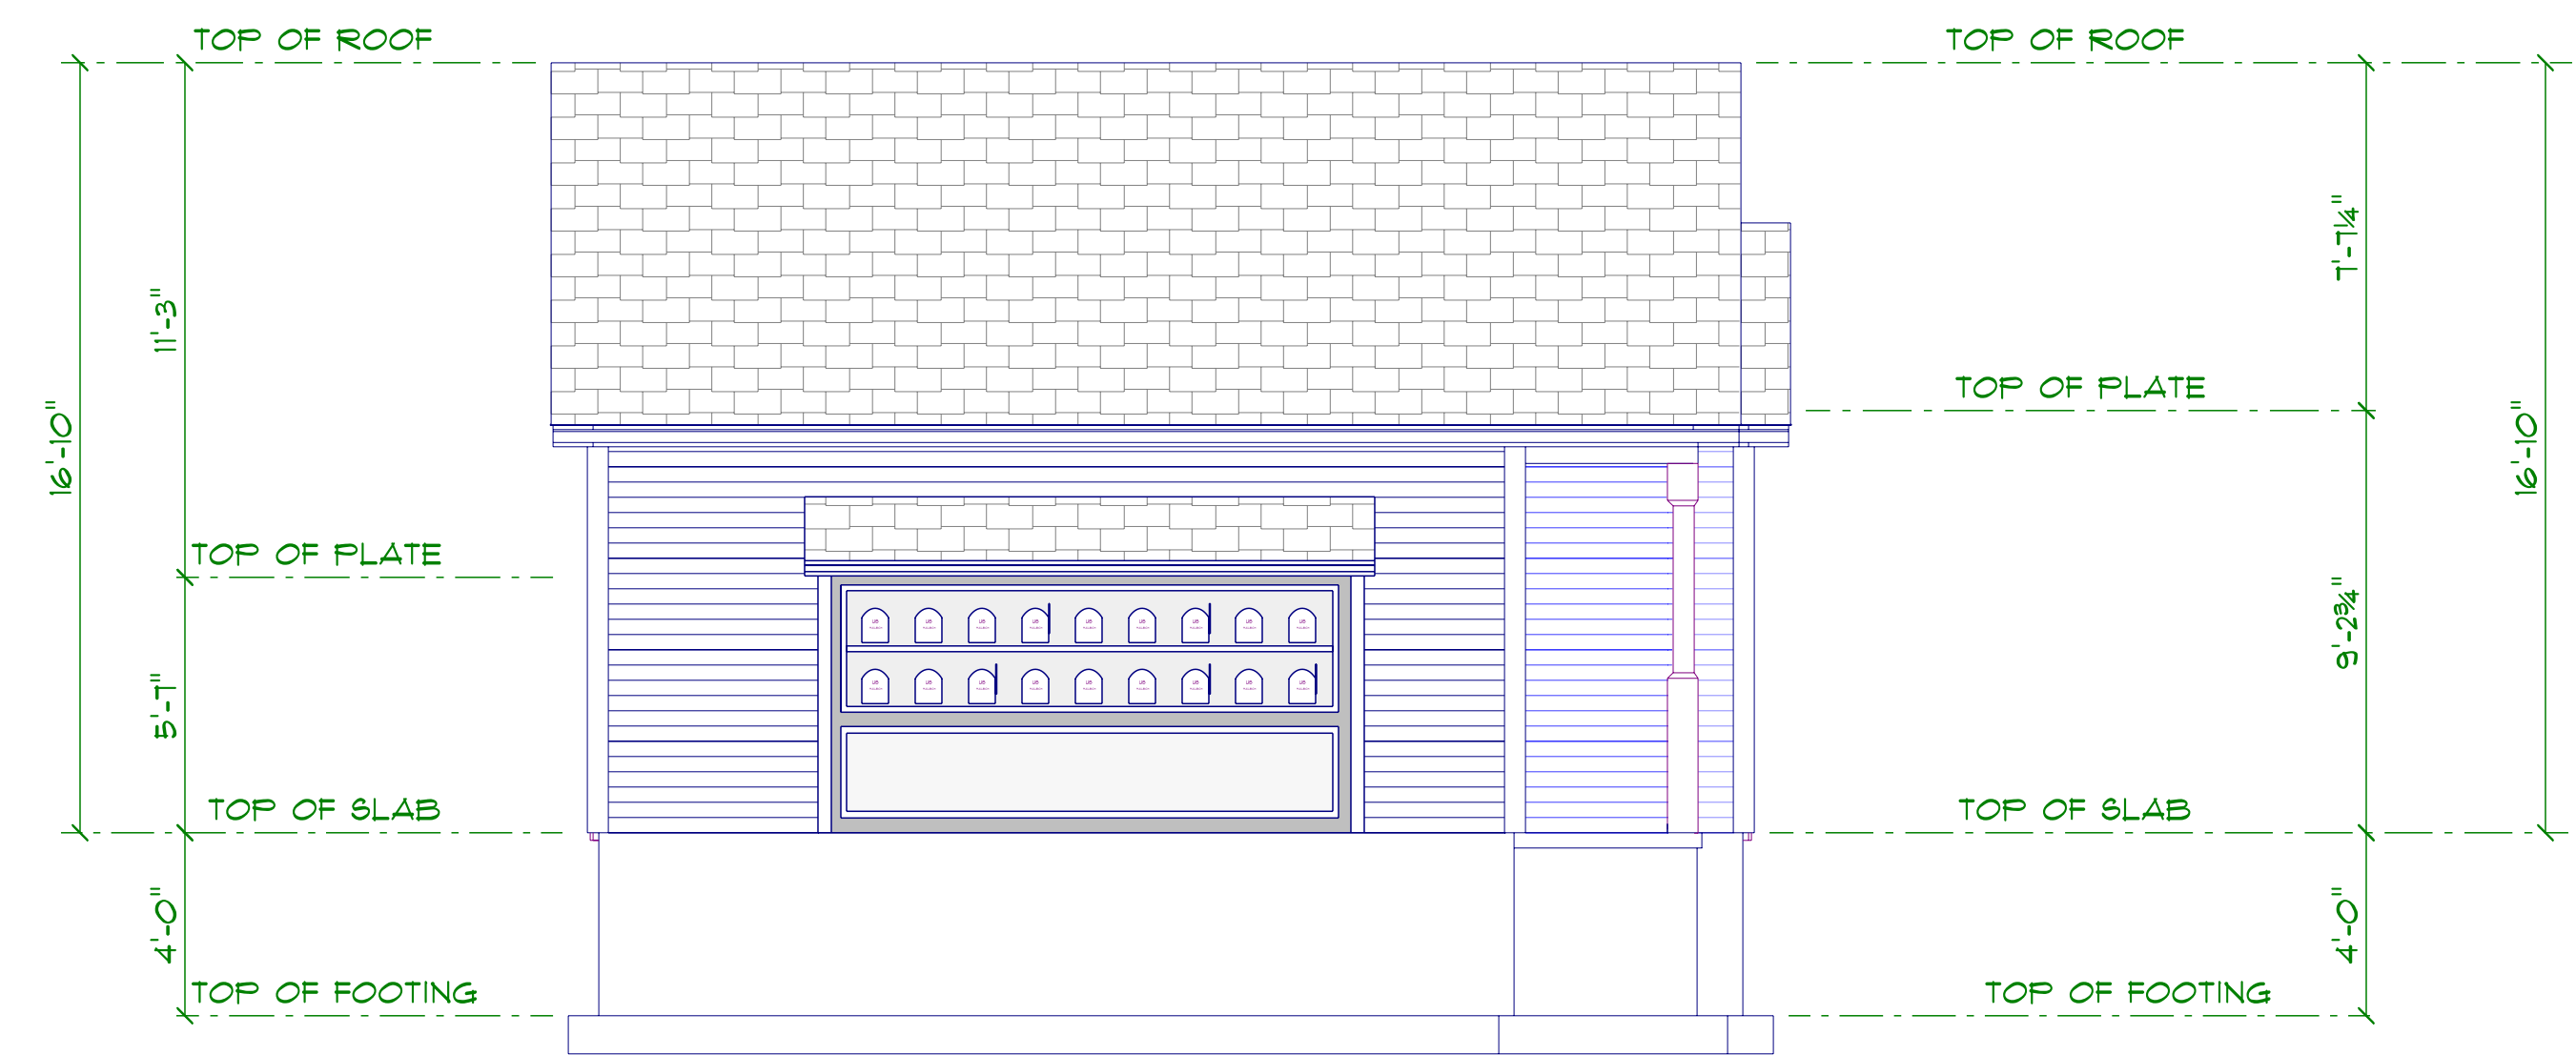

LEFT ELEVATION	Little House Living LLC 110 Court st Suite one Cromwell Ct. 06416	Phone 860-632-7090 ext 3 Fax 860-394-4001 Email pat@buildingct.com	Little House Subdivision 1676 Berlin Turnpike Berlin Ct. 06037	A 4
COMMUNITY CENTER				
DATE 11/21/2023				

ALL CONSTRUCTION TOO MEET
OR EXCEED APPLICABLE CODES

2022 Connecticut State Building Code
2022 Connecticut State Fire Safety Code
2022 Connecticut State Fire Prevention Code

MODEL CODES:
2021 IBC
2021 IEBC
2021 IECC
2021 IMC
2021 IFC
2021 IRC
2021 ISPS
2020 NFPA TO NEC
2017 ICC A117.1
2021 IFC
2021 NFPA 101
2021 NFPA 1



FRONT ELEVATION
1200 TOTAL SQ.FT PER UNIT
DATE 11/21/2023

Little House Living LLC
110 Court st Suite one
Cromwell Ct. 06416

Phone 860-632-7090 ext 3
Fax 860-394-4001
Email pat@buildingct.com


Little House Subdivision
1676 Berlin Turnpike
Berlin Ct. 06037

A 1

ALL CONSTRUCTION TOO MEET
OR EXCEED APPLICABLE CODES

2022 Connecticut State Building Code
2022 Connecticut State Fire Safety Code
2022 Connecticut State Fire Prevention Code

- MODEL CODES:
- 2021 IBC
 - 2021 IEBC
 - 2021 IECC
 - 2021 IMC
 - 2021 IPC
 - 2021 IRC
 - 2021 ISP&C
 - 2020 NFPA TO NEC
 - 2017 ICC A117.1
 - 2021 IFB
 - 2021 NFPA 101
 - 2021 NFPA 1

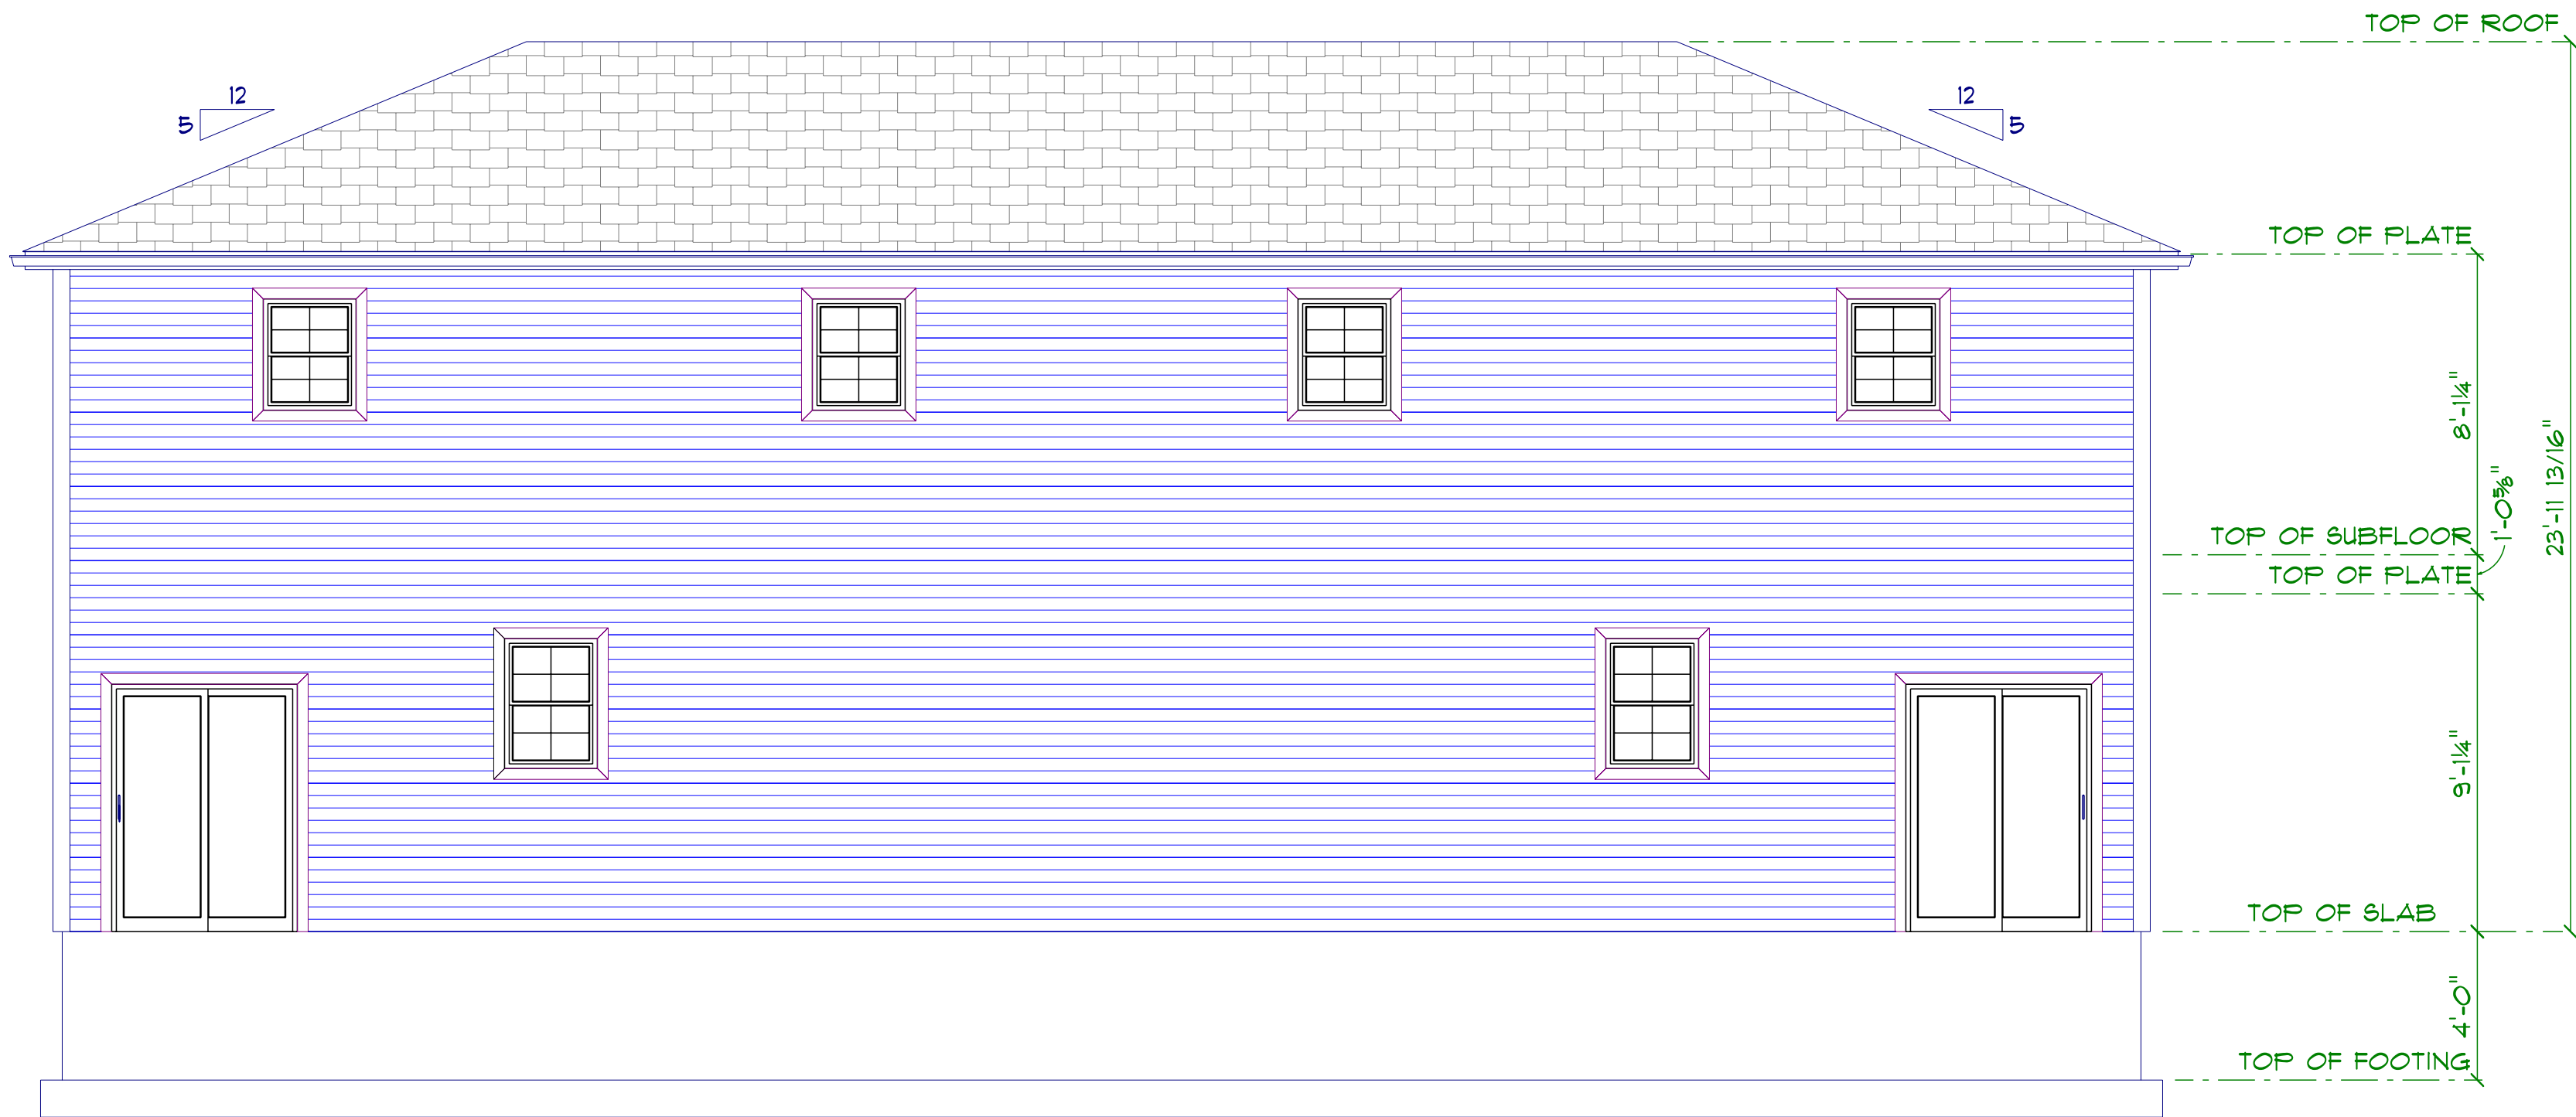


REAR ELEVATION	Little House Living LLC 110 Court st Suite one Cromwell Ct. 06416 Phone 860-632-7090 ext 3 Fax 860-394-4001 Email pat@buildingct.com Little House Subdivision 1676 Berlin Turnpike Berlin Ct. 06037	A 2
1200 TOTAL SQ.FT PER UNIT		
DATE 11/21/2023		


ALL CONSTRUCTION TOO MEET
OR EXCEED APPLICABLE CODES

2022 Connecticut State Building Code
2022 Connecticut State Fire Safety Code
2022 Connecticut State Fire Prevention Code

MODEL CODES:
2021 IBC
2021 IEBC
2021 IECC
2021 IMC
2021 IPC
2021 IRC
2021 ISPS&C
2020 NFPA 70 NEC
2017 ICC A117.1
2021 IFB
2021 NFPA 101
2021 NFPA 1

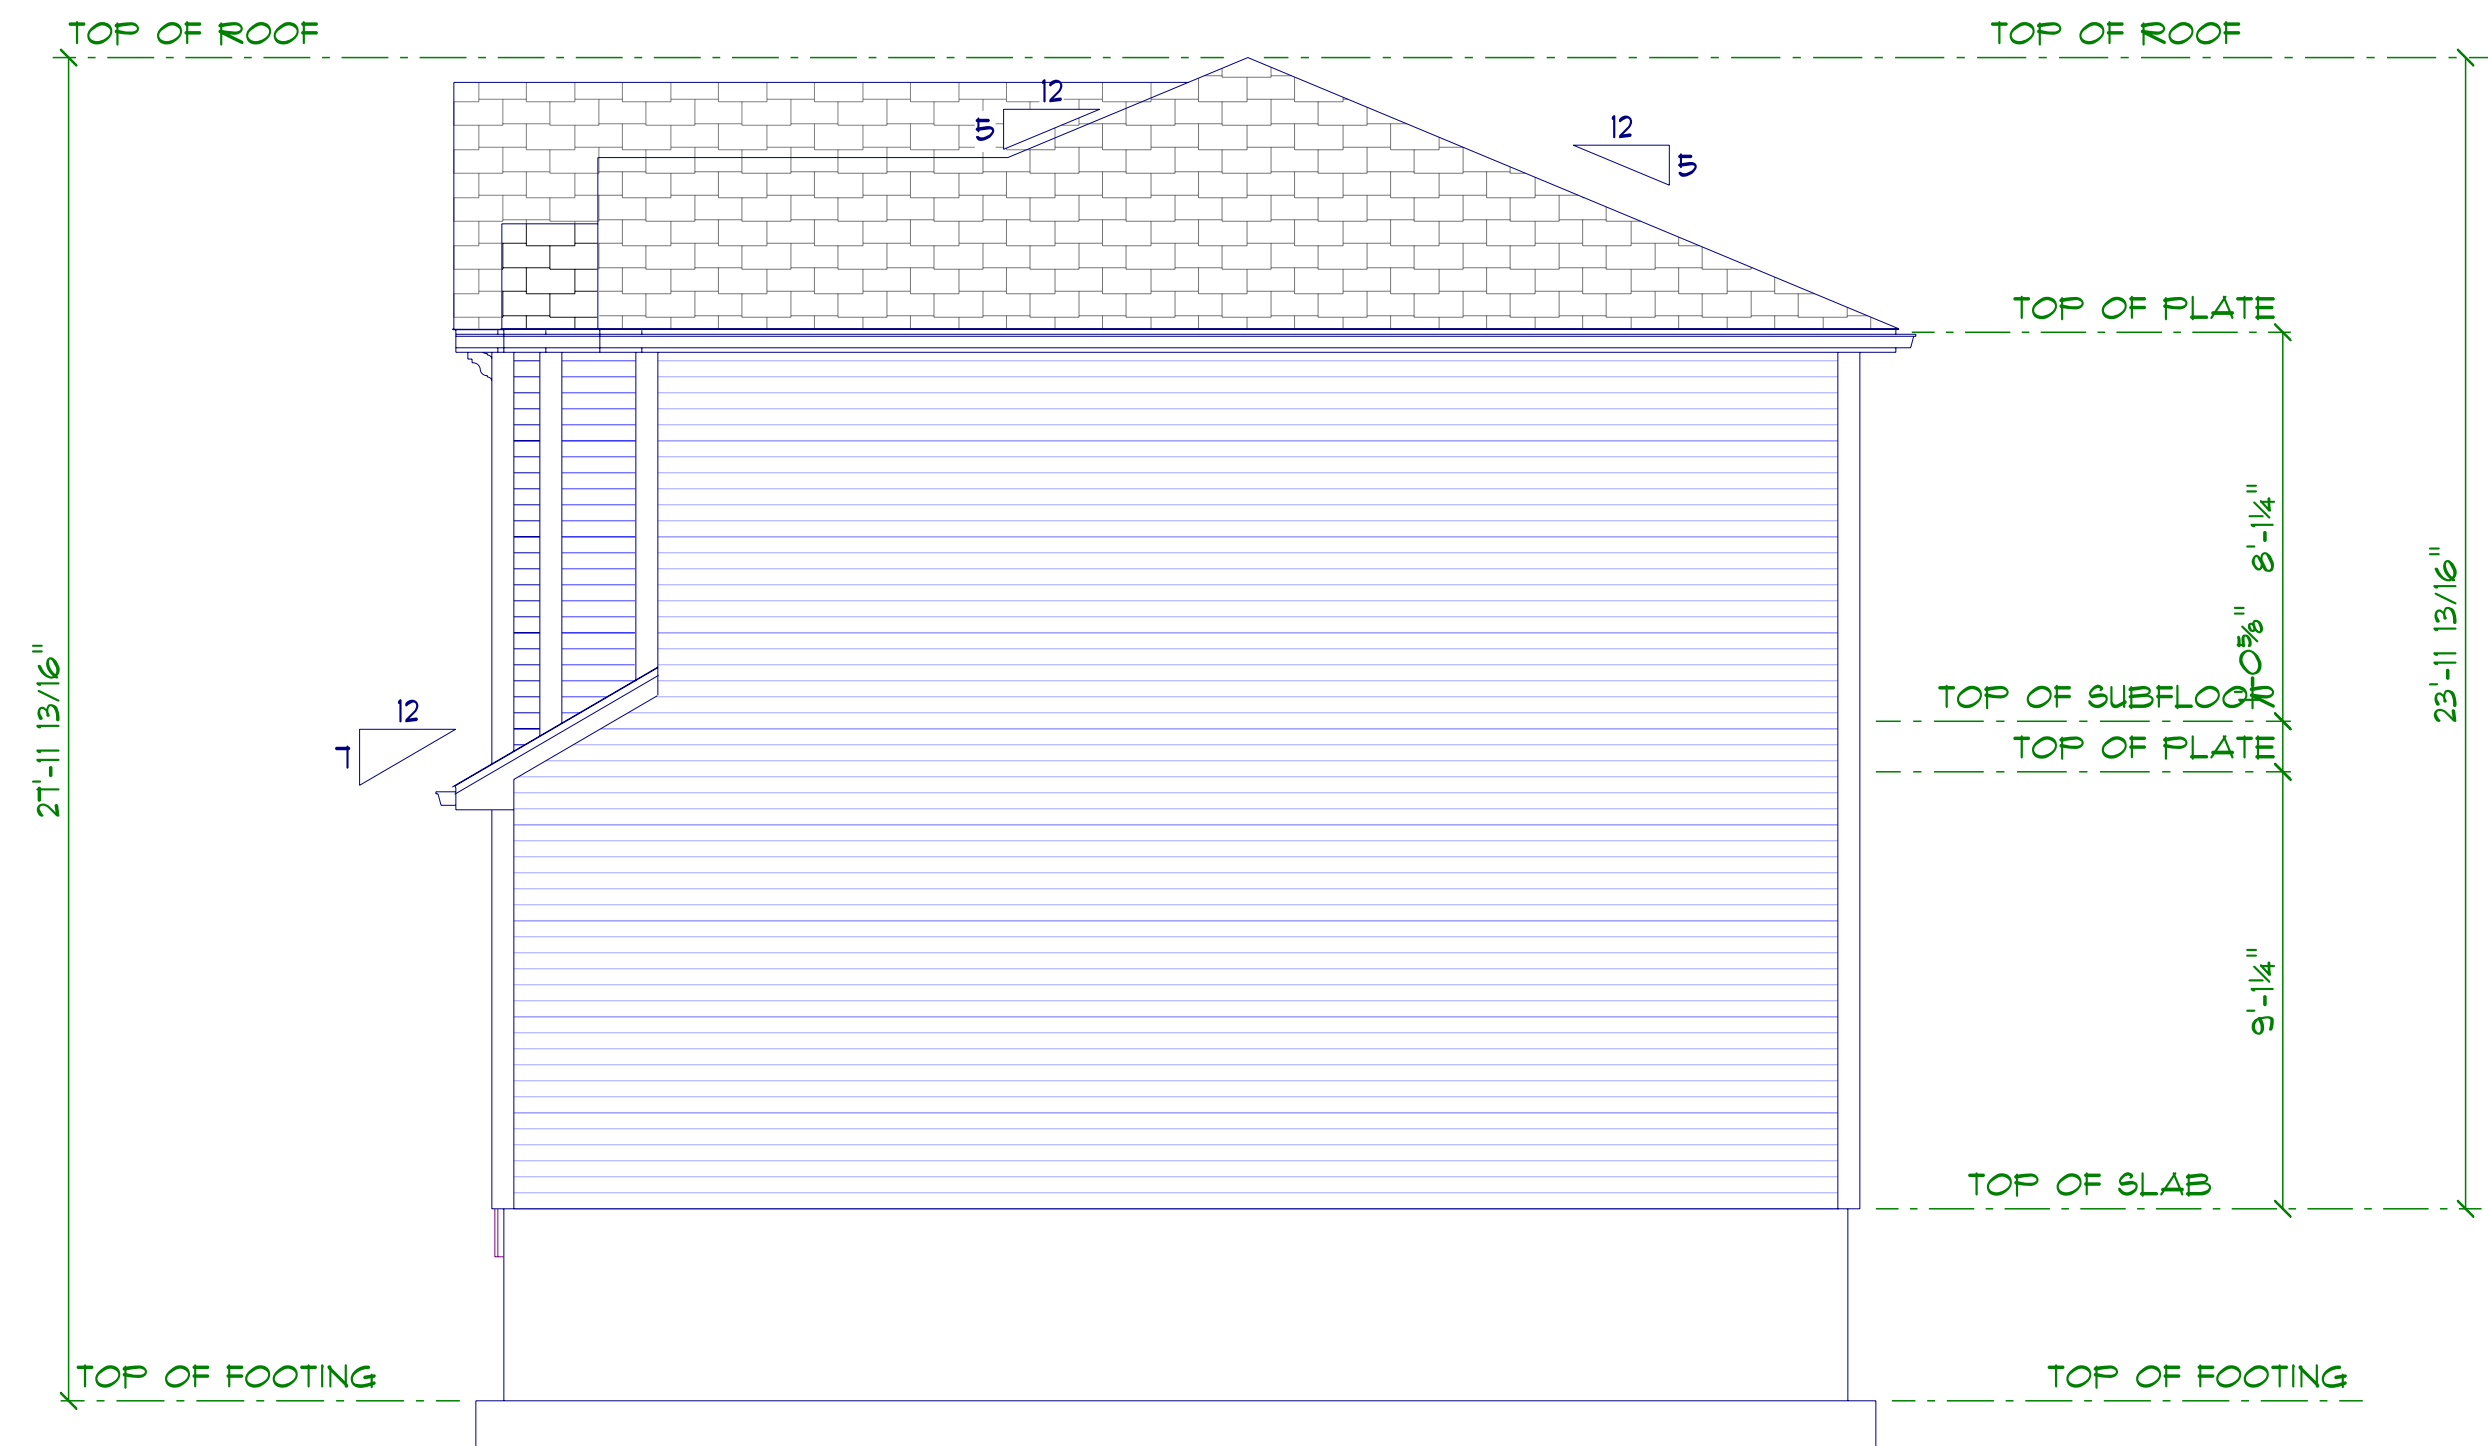

RIGHT ELEVATION	Little House Living LLC 110 Court st Suite one Cromwell Ct. 06416 Phone 860-632-7090 ext 3 Fax 860-394-4001 Email pat@buildingct.com Little House Subdivision 1676 Berlin Turnpike Berlin Ct. 06037	A 3
1200 TOTAL SQ.FT PER UNIT		
DATE 11/21/2023		

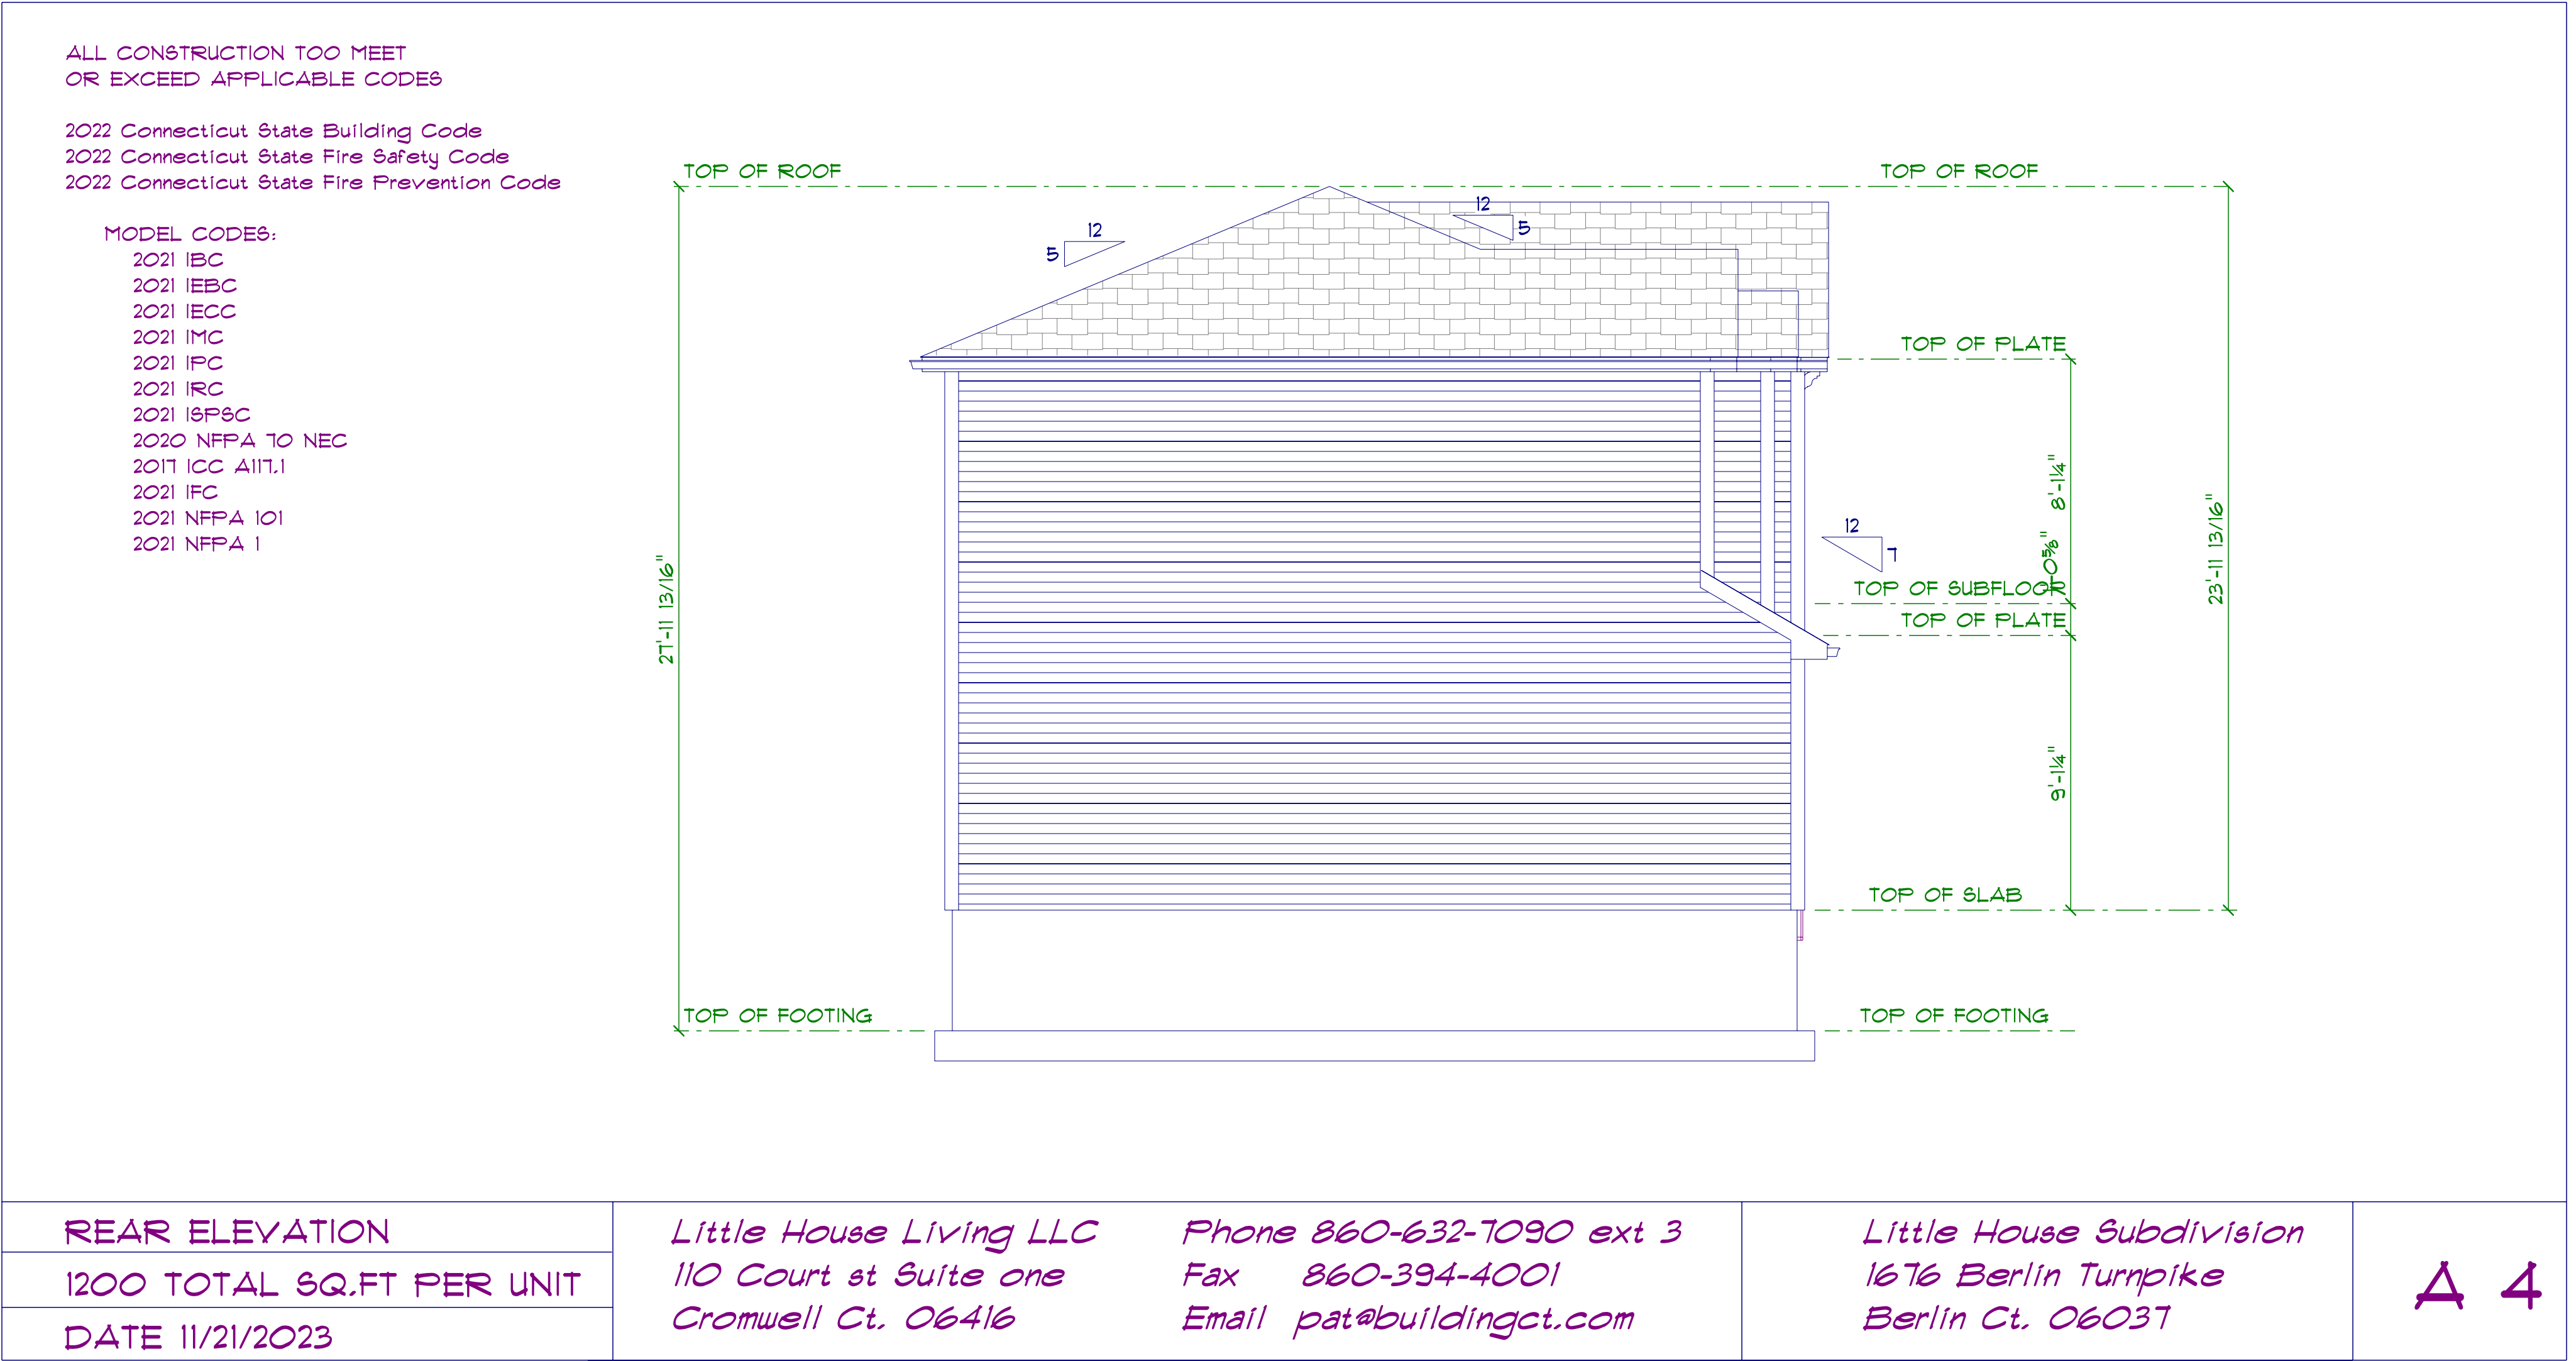

ALL CONSTRUCTION TOO MEET
OR EXCEED APPLICABLE CODES

2022 Connecticut State Building Code
2022 Connecticut State Fire Safety Code
2022 Connecticut State Fire Prevention Code

- MODEL CODES:
- 2021 IBC
 - 2021 IEBC
 - 2021 IECC
 - 2021 IMC
 - 2021 IPC
 - 2021 IRC
 - 2021 ISPS&C
 - 2020 NFPA 70 NEC
 - 2017 ICC A117.1
 - 2021 IRC
 - 2021 NFPA 101
 - 2021 NFPA 1



HANDICAP ACCESSIBLE DUPLEX

FRONT ELEVATION

1200 TOTAL SQ.FT PER UNIT

DATE 11/21/2023

Little House Living LLC
110 Court st Suite one
Cromwell Ct. 06416

Phone 860-632-7090 ext 3
Fax 860-394-4001
Email pat@buildingct.com


Little House Subdivision
1676 Berlin Turnpike
Berlin Ct. 06037

A 1

ALL CONSTRUCTION TOO MEET
OR EXCEED APPLICABLE CODES

2022 Connecticut State Building Code
2022 Connecticut State Fire Safety Code
2022 Connecticut State Fire Prevention Code

MODEL CODES:
2021 IBC
2021 IEBC
2021 IECC
2021 IMC
2021 IPC
2021 IRC
2021 ISPSG
2020 NFPA 70 NEC
2017 ICC A117.1
2021 IFC
2021 NFPA 101
2021 NFPA 1

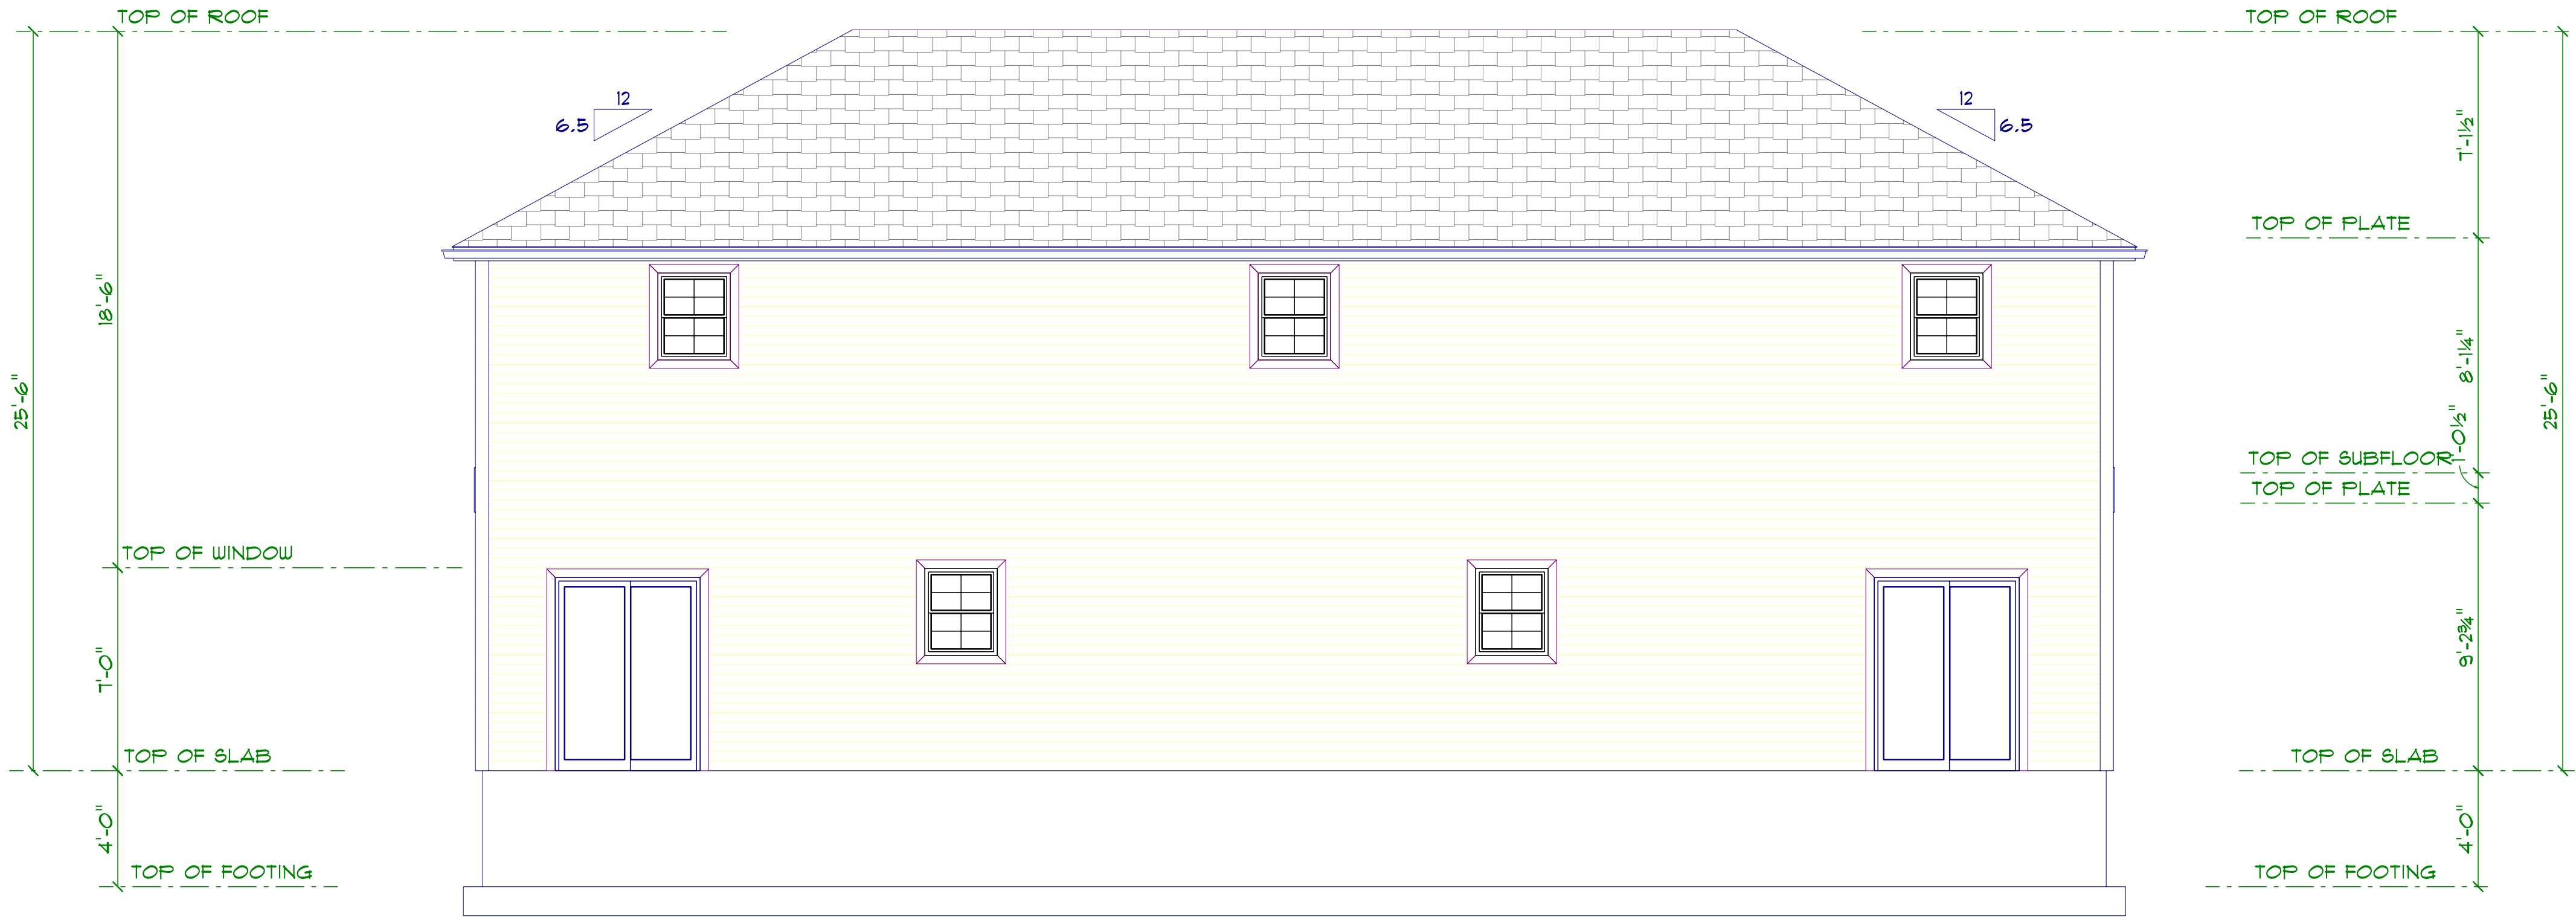

REAR ELEVATION

1200 TOTAL SQ.FT

DATE 11/21/2023

Little House Living LLC
110 Court st Suite one
Cromwell Ct. 06416

Phone 860-632-7090 ext 3
Fax 860-394-4001
Email pat@buildingct.com


Little House Subdivision
1676 Berlin Turnpike
Berlin Ct. 06037

A 2

ALL CONSTRUCTION TOO MEET
OR EXCEED APPLICABLE CODES

2022 Connecticut State Building Code
2022 Connecticut State Fire Safety Code
2022 Connecticut State Fire Prevention Code

- MODEL CODES:
- 2021 IBC
 - 2021 IEBC
 - 2021 IECC
 - 2021 IMC
 - 2021 IPC
 - 2021 IRC
 - 2021 ISPS&C
 - 2020 NFPA 70 NEC
 - 2017 ICC A117.1
 - 2021 IFC
 - 2021 NFPA 101
 - 2021 NFPA 1

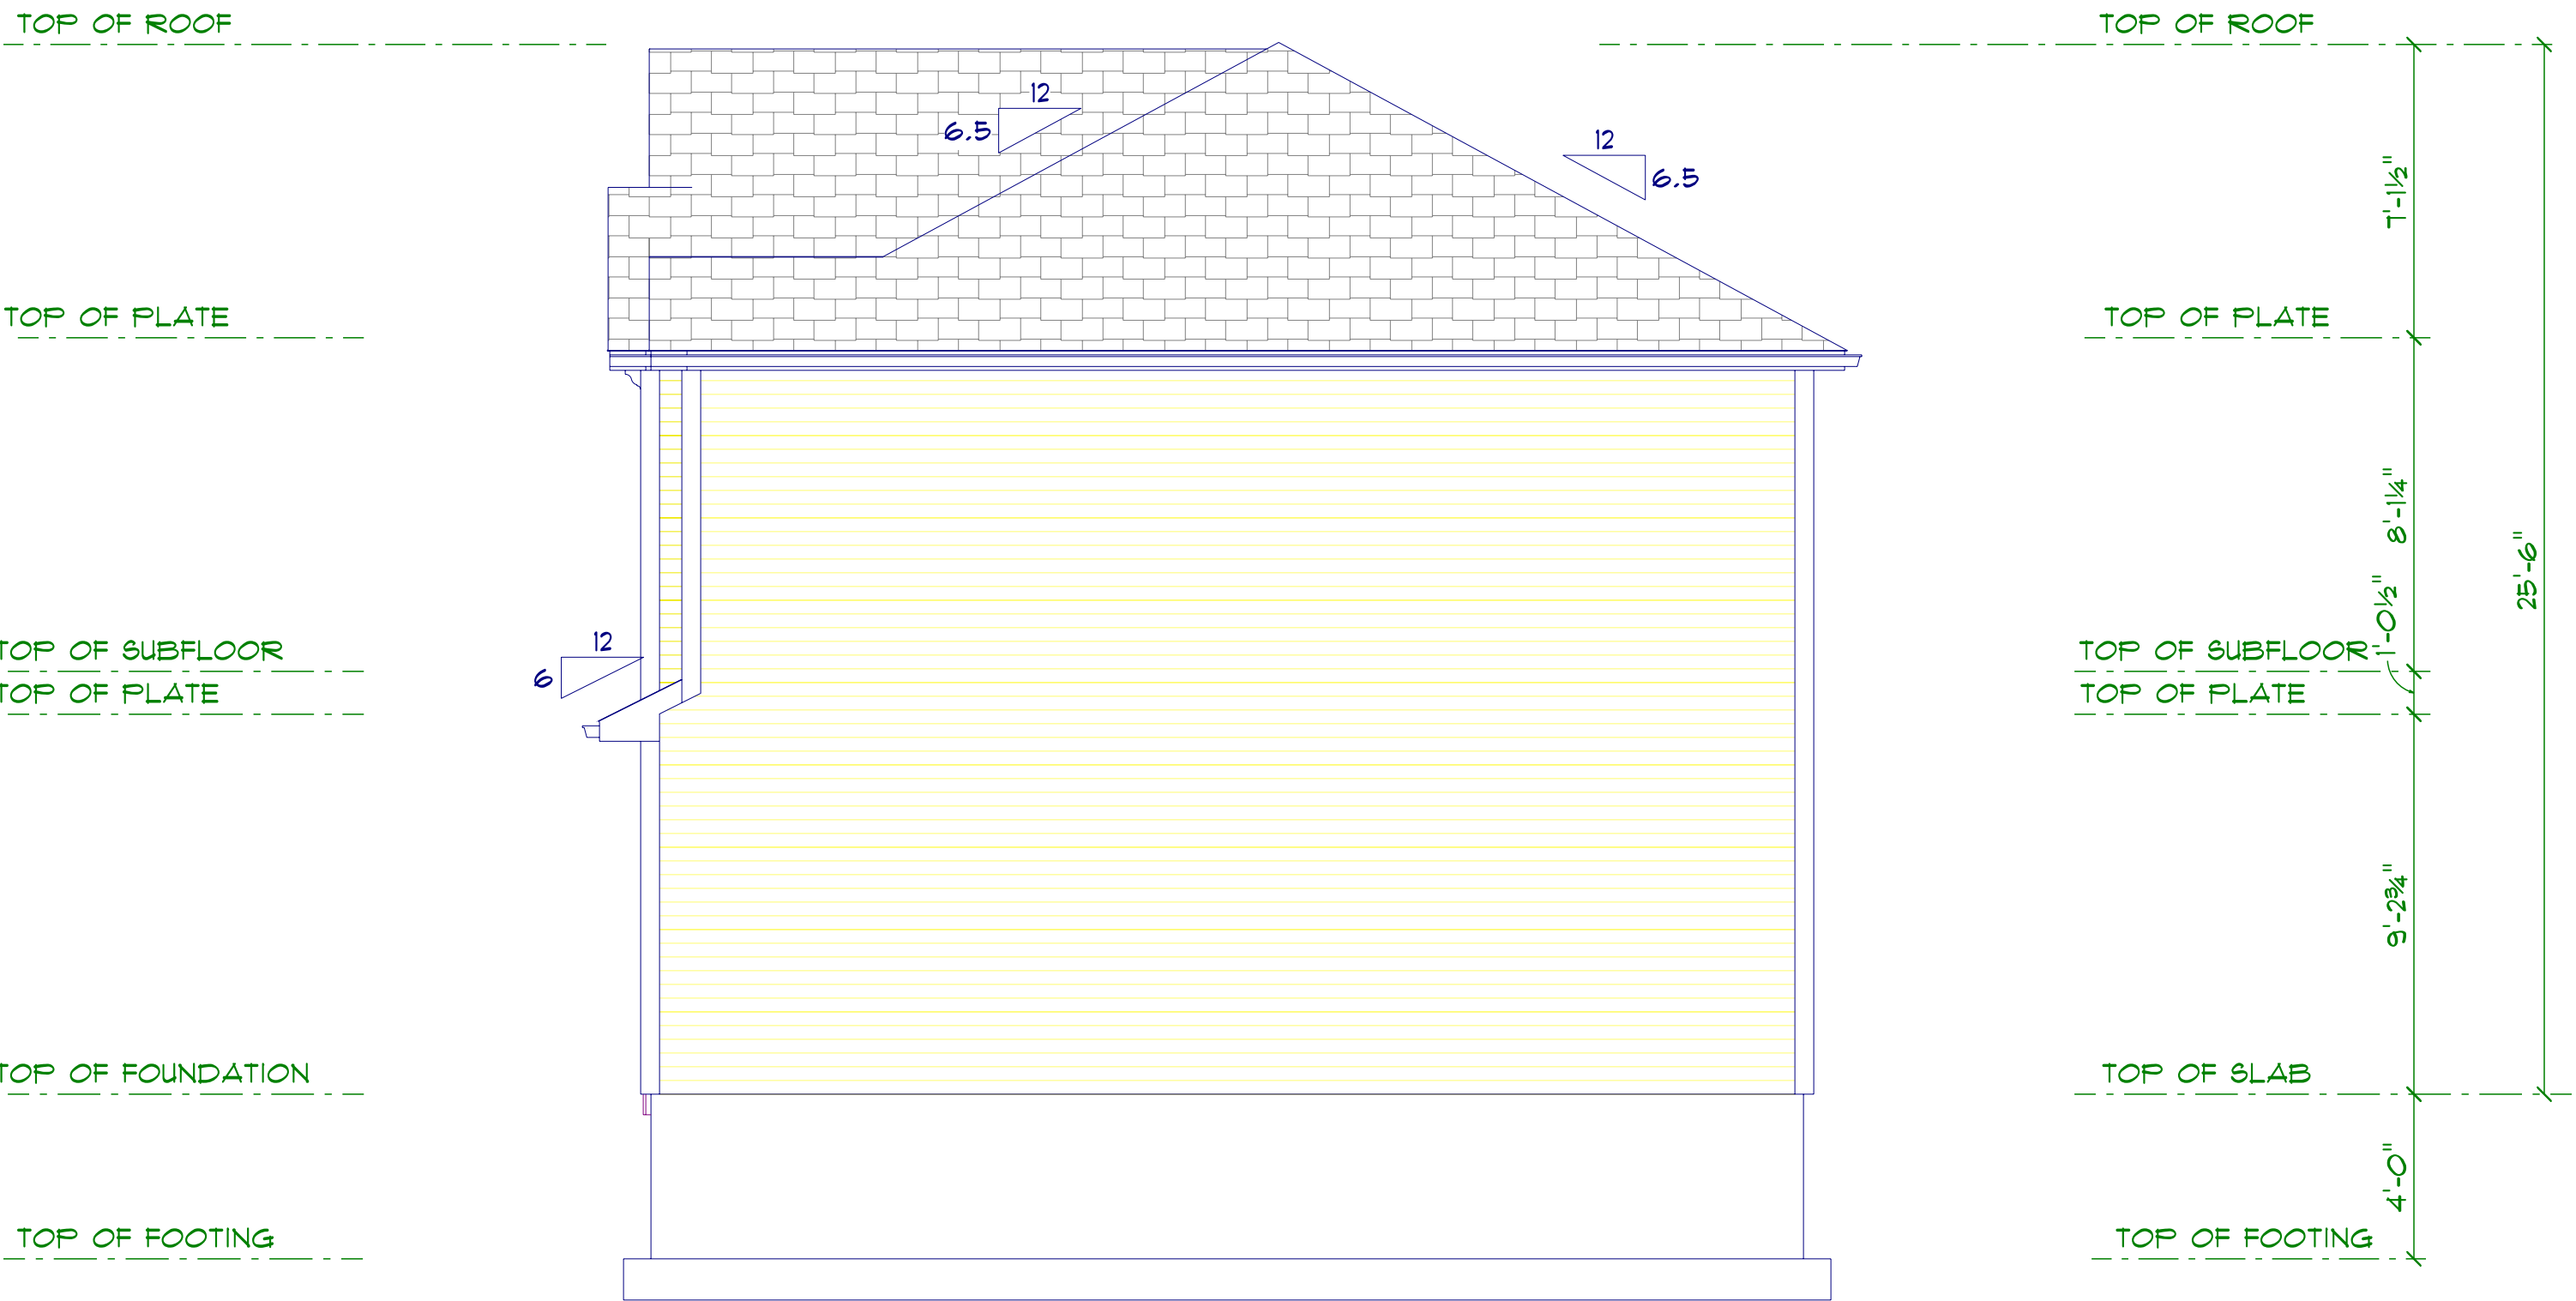

HANDICAP ACCESSIBLE DUPLEX

RIGHT ELEVATION

1200 TOTAL SQ.FT PER UNIT

DATE 11/21/2023

Little House Living LLC
110 Court st Suite one
Cromwell Ct. 06416

Phone 860-632-7090 ext 3
Fax 860-394-4001
Email pat@buildingct.com


Little House Subdivision
1676 Berlin Turnpike
Berlin Ct. 06037

A 3

ALL CONSTRUCTION TOO MEET
OR EXCEED APPLICABLE CODES

2022 Connecticut State Building Code
2022 Connecticut State Fire Safety Code
2022 Connecticut State Fire Prevention Code

- MODEL CODES:
- 2021 IBC
 - 2021 IEBC
 - 2021 IECC
 - 2021 IMC
 - 2021 IPC
 - 2021 IRC
 - 2021 ISF&C
 - 2020 NFPA 70 NEC
 - 2017 ICC A117.1
 - 2021 IFC
 - 2021 NFPA 101
 - 2021 NFPA 1

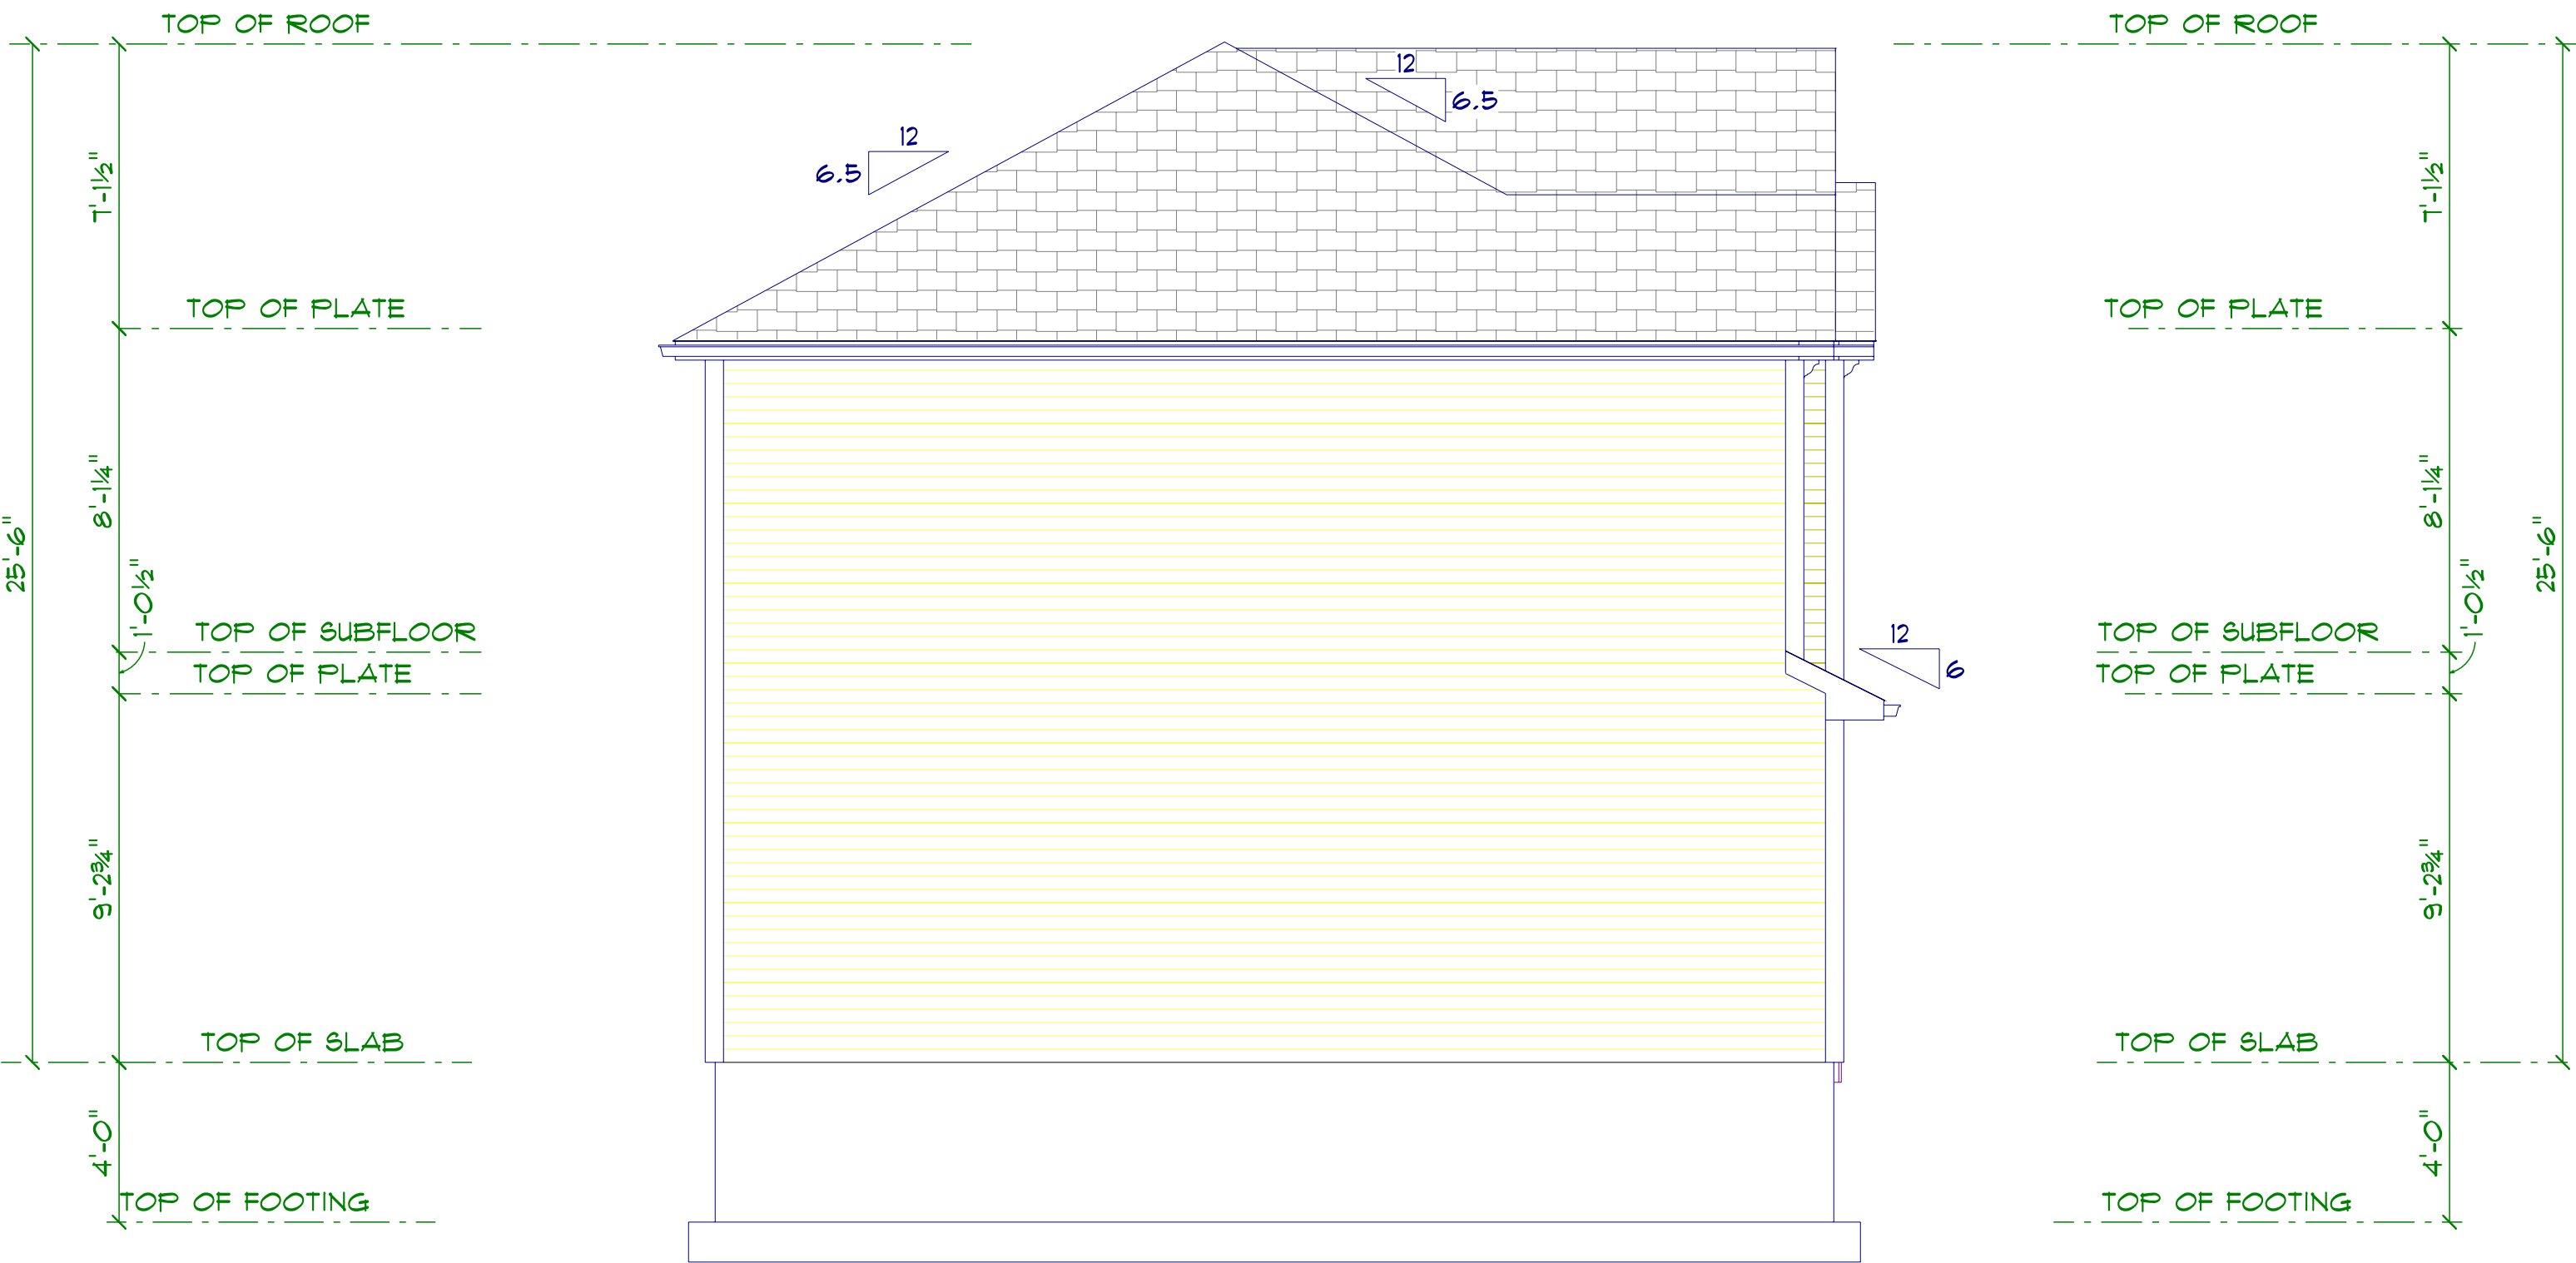

HANDICAP ACCESSIBLE DUPLEX

LEFT ELEVATION

1200 TOTAL SQ.FT PER UNIT

DATE 11/21/2023

Little House Living LLC
110 Court st Suite one
Cromwell Ct. 06416

Phone 860-632-7090 ext 3
Fax 860-394-4001
Email pat@buildingct.com

Little House Subdivision
1676 Berlin Turnpike
Berlin Ct. 06037

A 4

ALL CONSTRUCTION TOO MEET
OR EXCEED APPLICABLE CODES

2022 Connecticut State Building Code
2022 Connecticut State Fire Safety Code
2022 Connecticut State Fire Prevention Code

MODEL CODES:
2021 IBC
2021 IEBC
2021 IECC
2021 IMC
2021 IPC
2021 IRC
2021 ISPSBC
2020 NFPA 70 NEC
2017 ICC A117.1
2021 IFC
2021 NFPA 101
2021 NFPA 1



TRIPLEX

FRONT ELEVATION

1200 TOTAL SQ.FT PER UNIT

DATE 11/21/2023

Little House Living LLC
110 Court st Suite one
Cromwell Ct. 06416

Phone 860-632-7090 ext 3
Fax 860-394-4001
Email pat@buildingct.com

Little House Subdivision
1676 Berlin Turnpike
Berlin Ct. 06037

A 1

ALL CONSTRUCTION TOO MEET
OR EXCEED APPLICABLE CODES

2022 Connecticut State Building Code
2022 Connecticut State Fire Safety Code
2022 Connecticut State Fire Prevention Code

- MODEL CODES:
- 2021 IBC
 - 2021 IEBC
 - 2021 IECC
 - 2021 IMC
 - 2021 IPC
 - 2021 IRC
 - 2021 ISPS&C
 - 2020 NFPA 70 NEC
 - 2017 ICC A117.1
 - 2021 IFC
 - 2021 NFPA 101
 - 2021 NFPA 1



TRIPLEX

REAR ELEVATION

1200 TOTAL SQ.FT PER UNIT

DATE 11/21/2023

Little House Living LLC
110 Court st Suite one
Cromwell Ct. 06416

Phone 860-632-7090 ext 3
Fax 860-394-4001
Email pat@buildingct.com


Little House Subdivision
1676 Berlin Turnpike
Berlin Ct. 06037

A 2

ALL CONSTRUCTION TOO MEET
OR EXCEED APPLICABLE CODES

2022 Connecticut State Building Code
2022 Connecticut State Fire Safety Code
2022 Connecticut State Fire Prevention Code

MODEL CODES:
2021 IBC
2021 IEBC
2021 IECC
2021 IMC
2021 IPC
2021 IRC
2021 ISPSBC
2020 NFPA 70 NEC
2017 ICC A117.1
2021 IFC
2021 NFPA 101
2021 NFPA 1

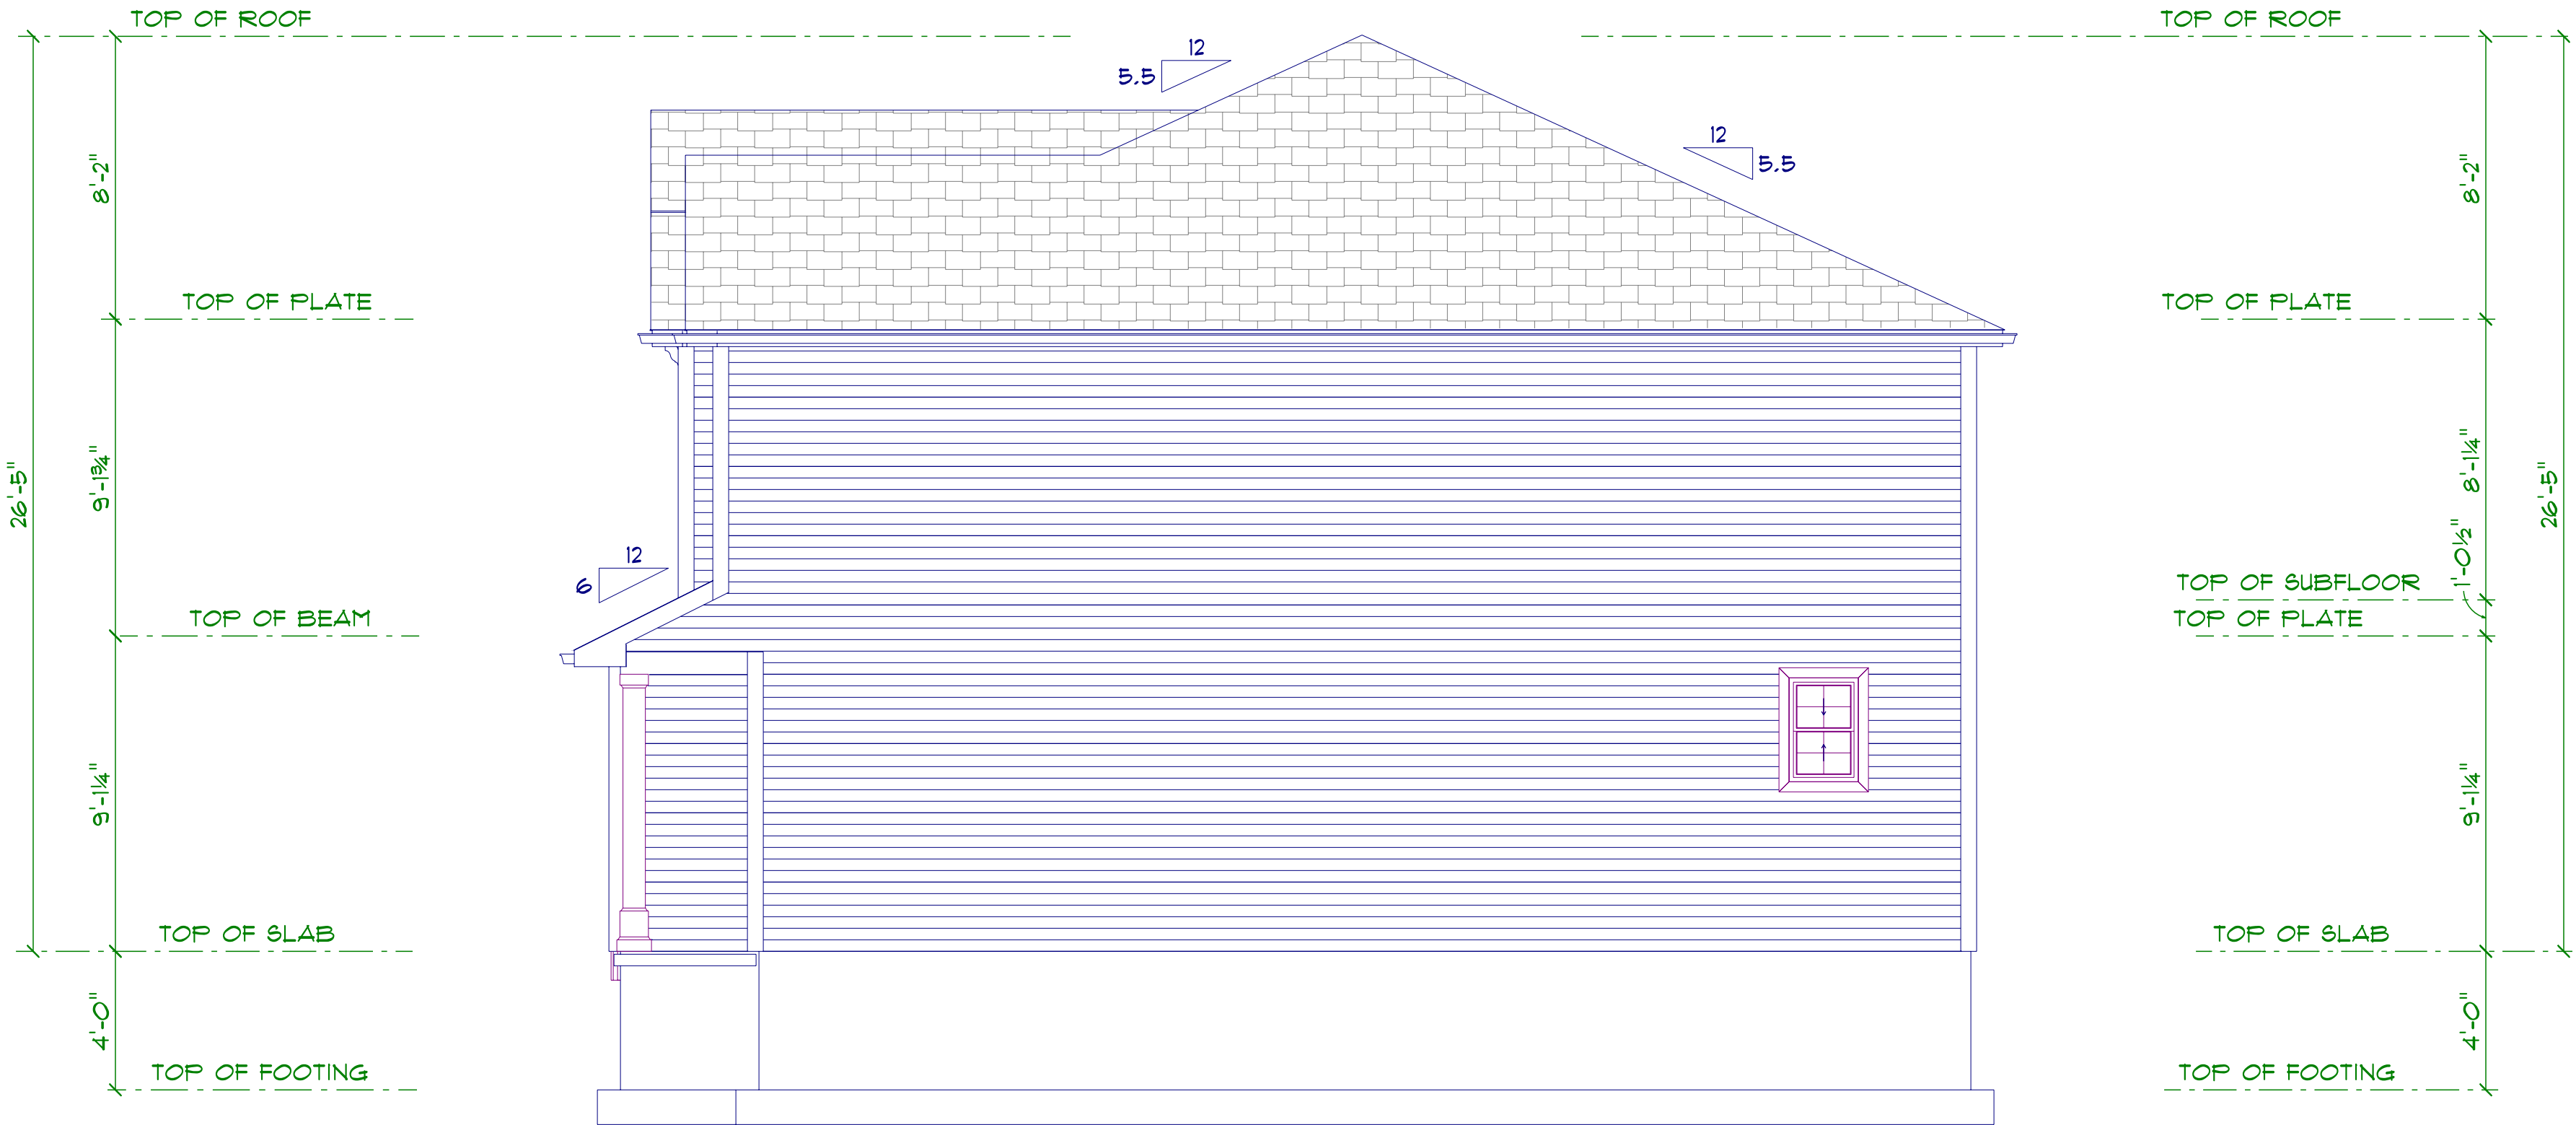

TRIPLEX

RIGHT ELEVATION

1200 TOTAL SQ.FT PER UNIT

DATE 11/21/2023

Little House Living LLC
110 Court st Suite one
Cromwell Ct. 06416

Phone 860-632-7090 ext 3
Fax 860-394-4001
Email pat@buildingct.com


Little House Subdivision
1676 Berlin Turnpike
Berlin Ct. 06037

A 3

ALL CONSTRUCTION TOO MEET
OR EXCEED APPLICABLE CODES

2022 Connecticut State Building Code
2022 Connecticut State Fire Safety Code
2022 Connecticut State Fire Prevention Code

MODEL CODES:
2021 IBC
2021 IEBC
2021 IECC
2021 IMC
2021 IPC
2021 IRC
2021 ISPSG
2020 NFPA 70 NEC
2017 ICC A117.1
2021 IFC
2021 NFPA 101
2021 NFPA 1

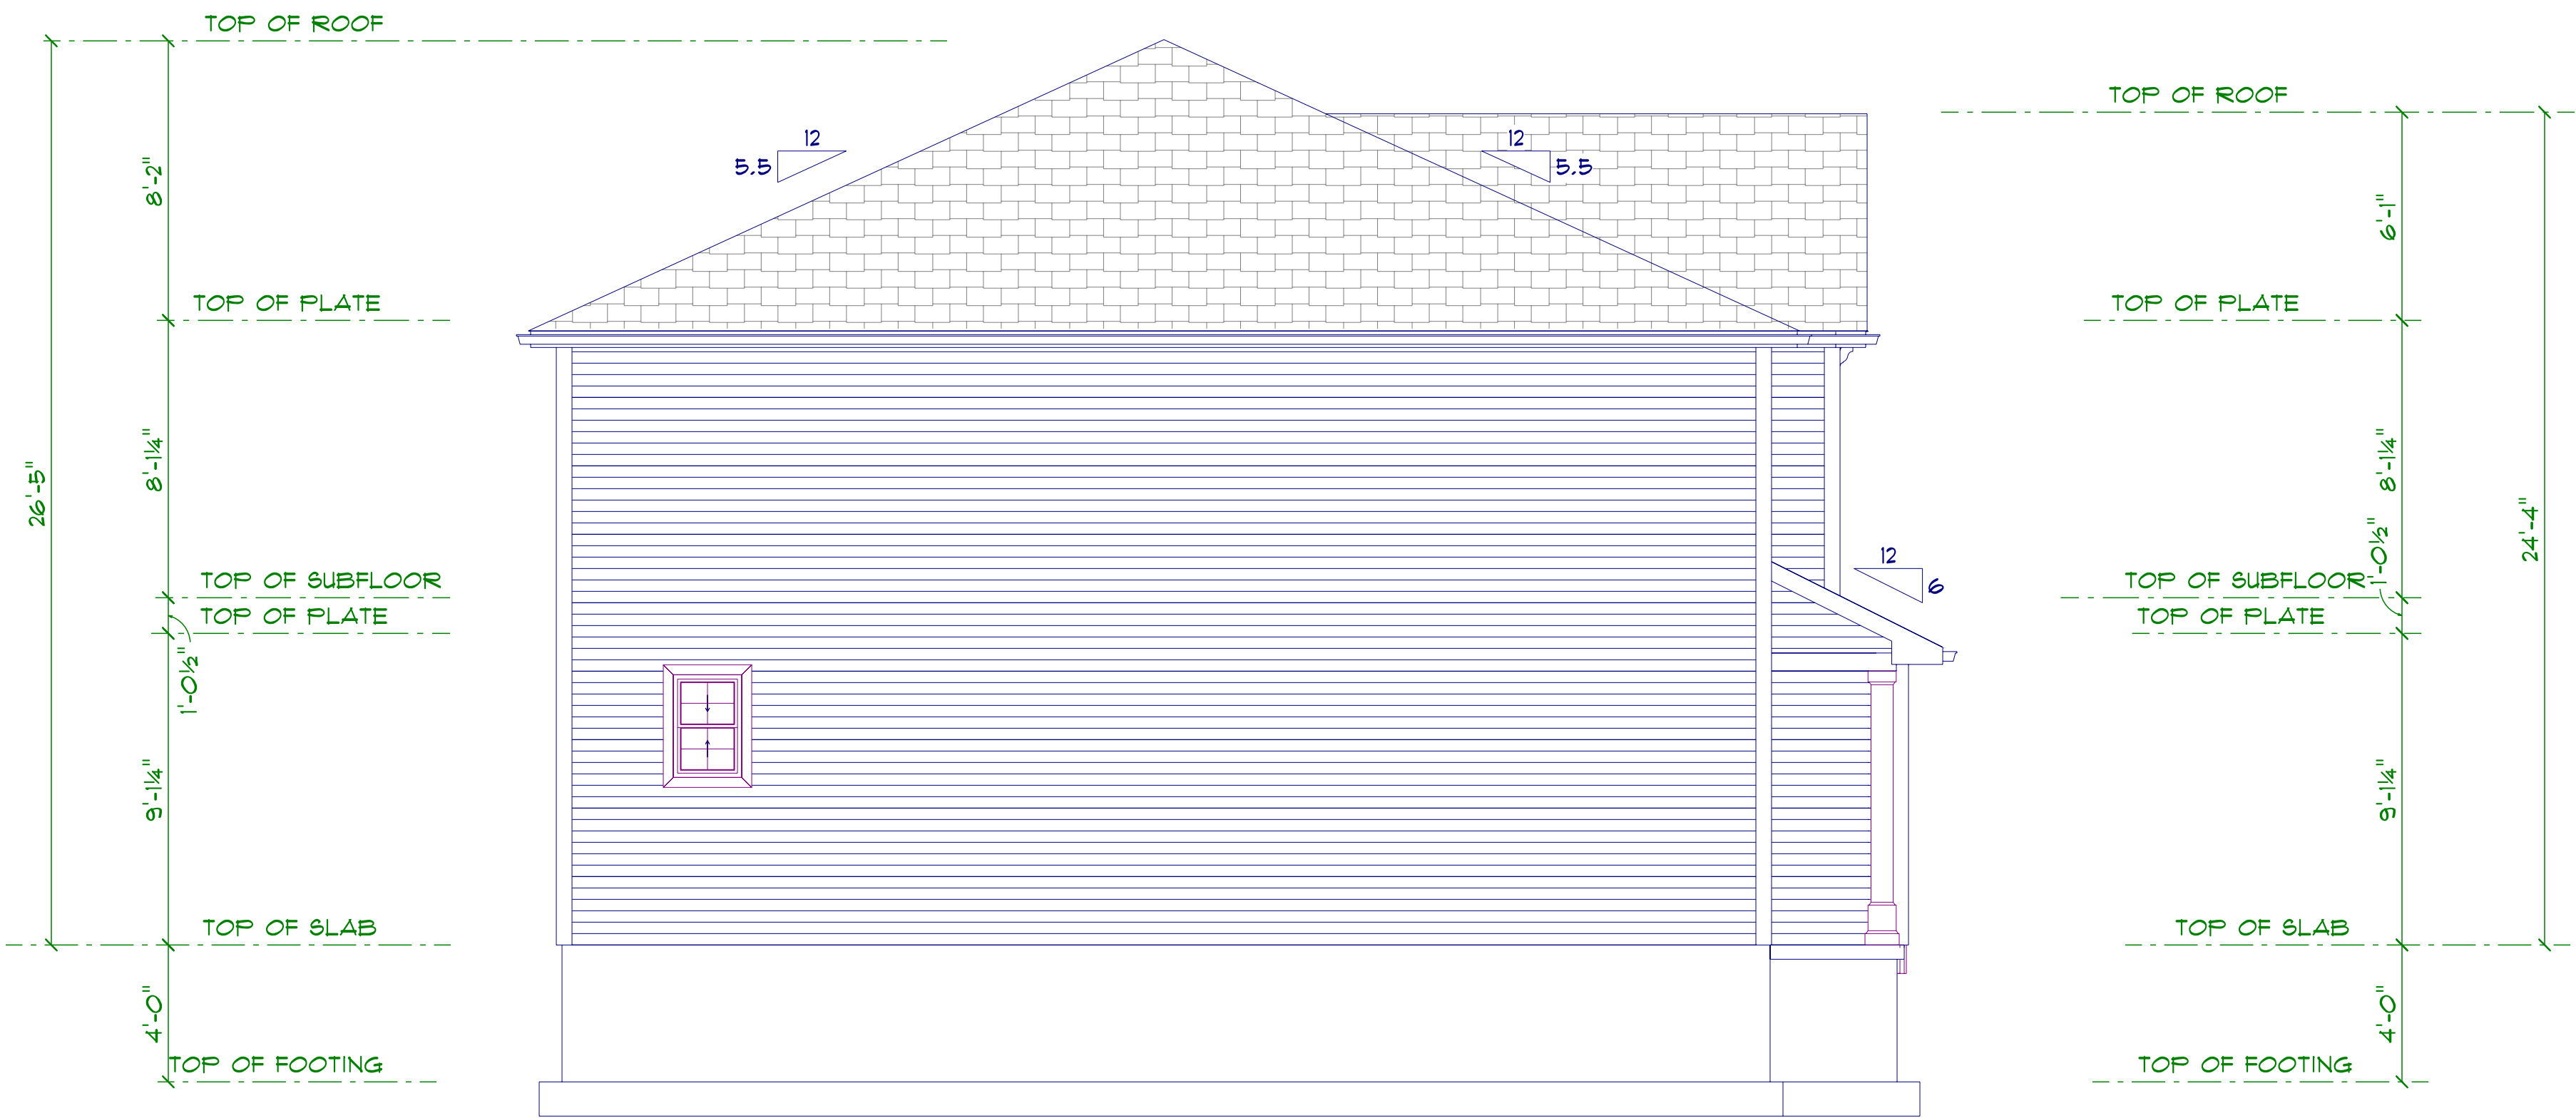

TRIPLEX

LEFT ELEVATION

1200 TOTAL SQ.FT PER UNIT

DATE 11/21/2023

Little House Living LLC
110 Court st Suite one
Cromwell Ct. 06416

Phone 860-632-7090 ext 3
Fax 860-394-4001
Email pat@buildingct.com

Little House Subdivision
1676 Berlin Turnpike
Berlin Ct. 06037

A 4