
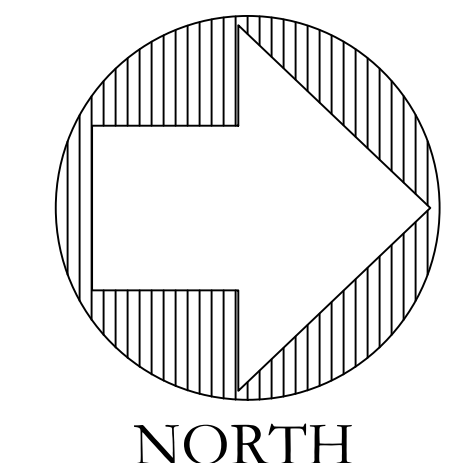


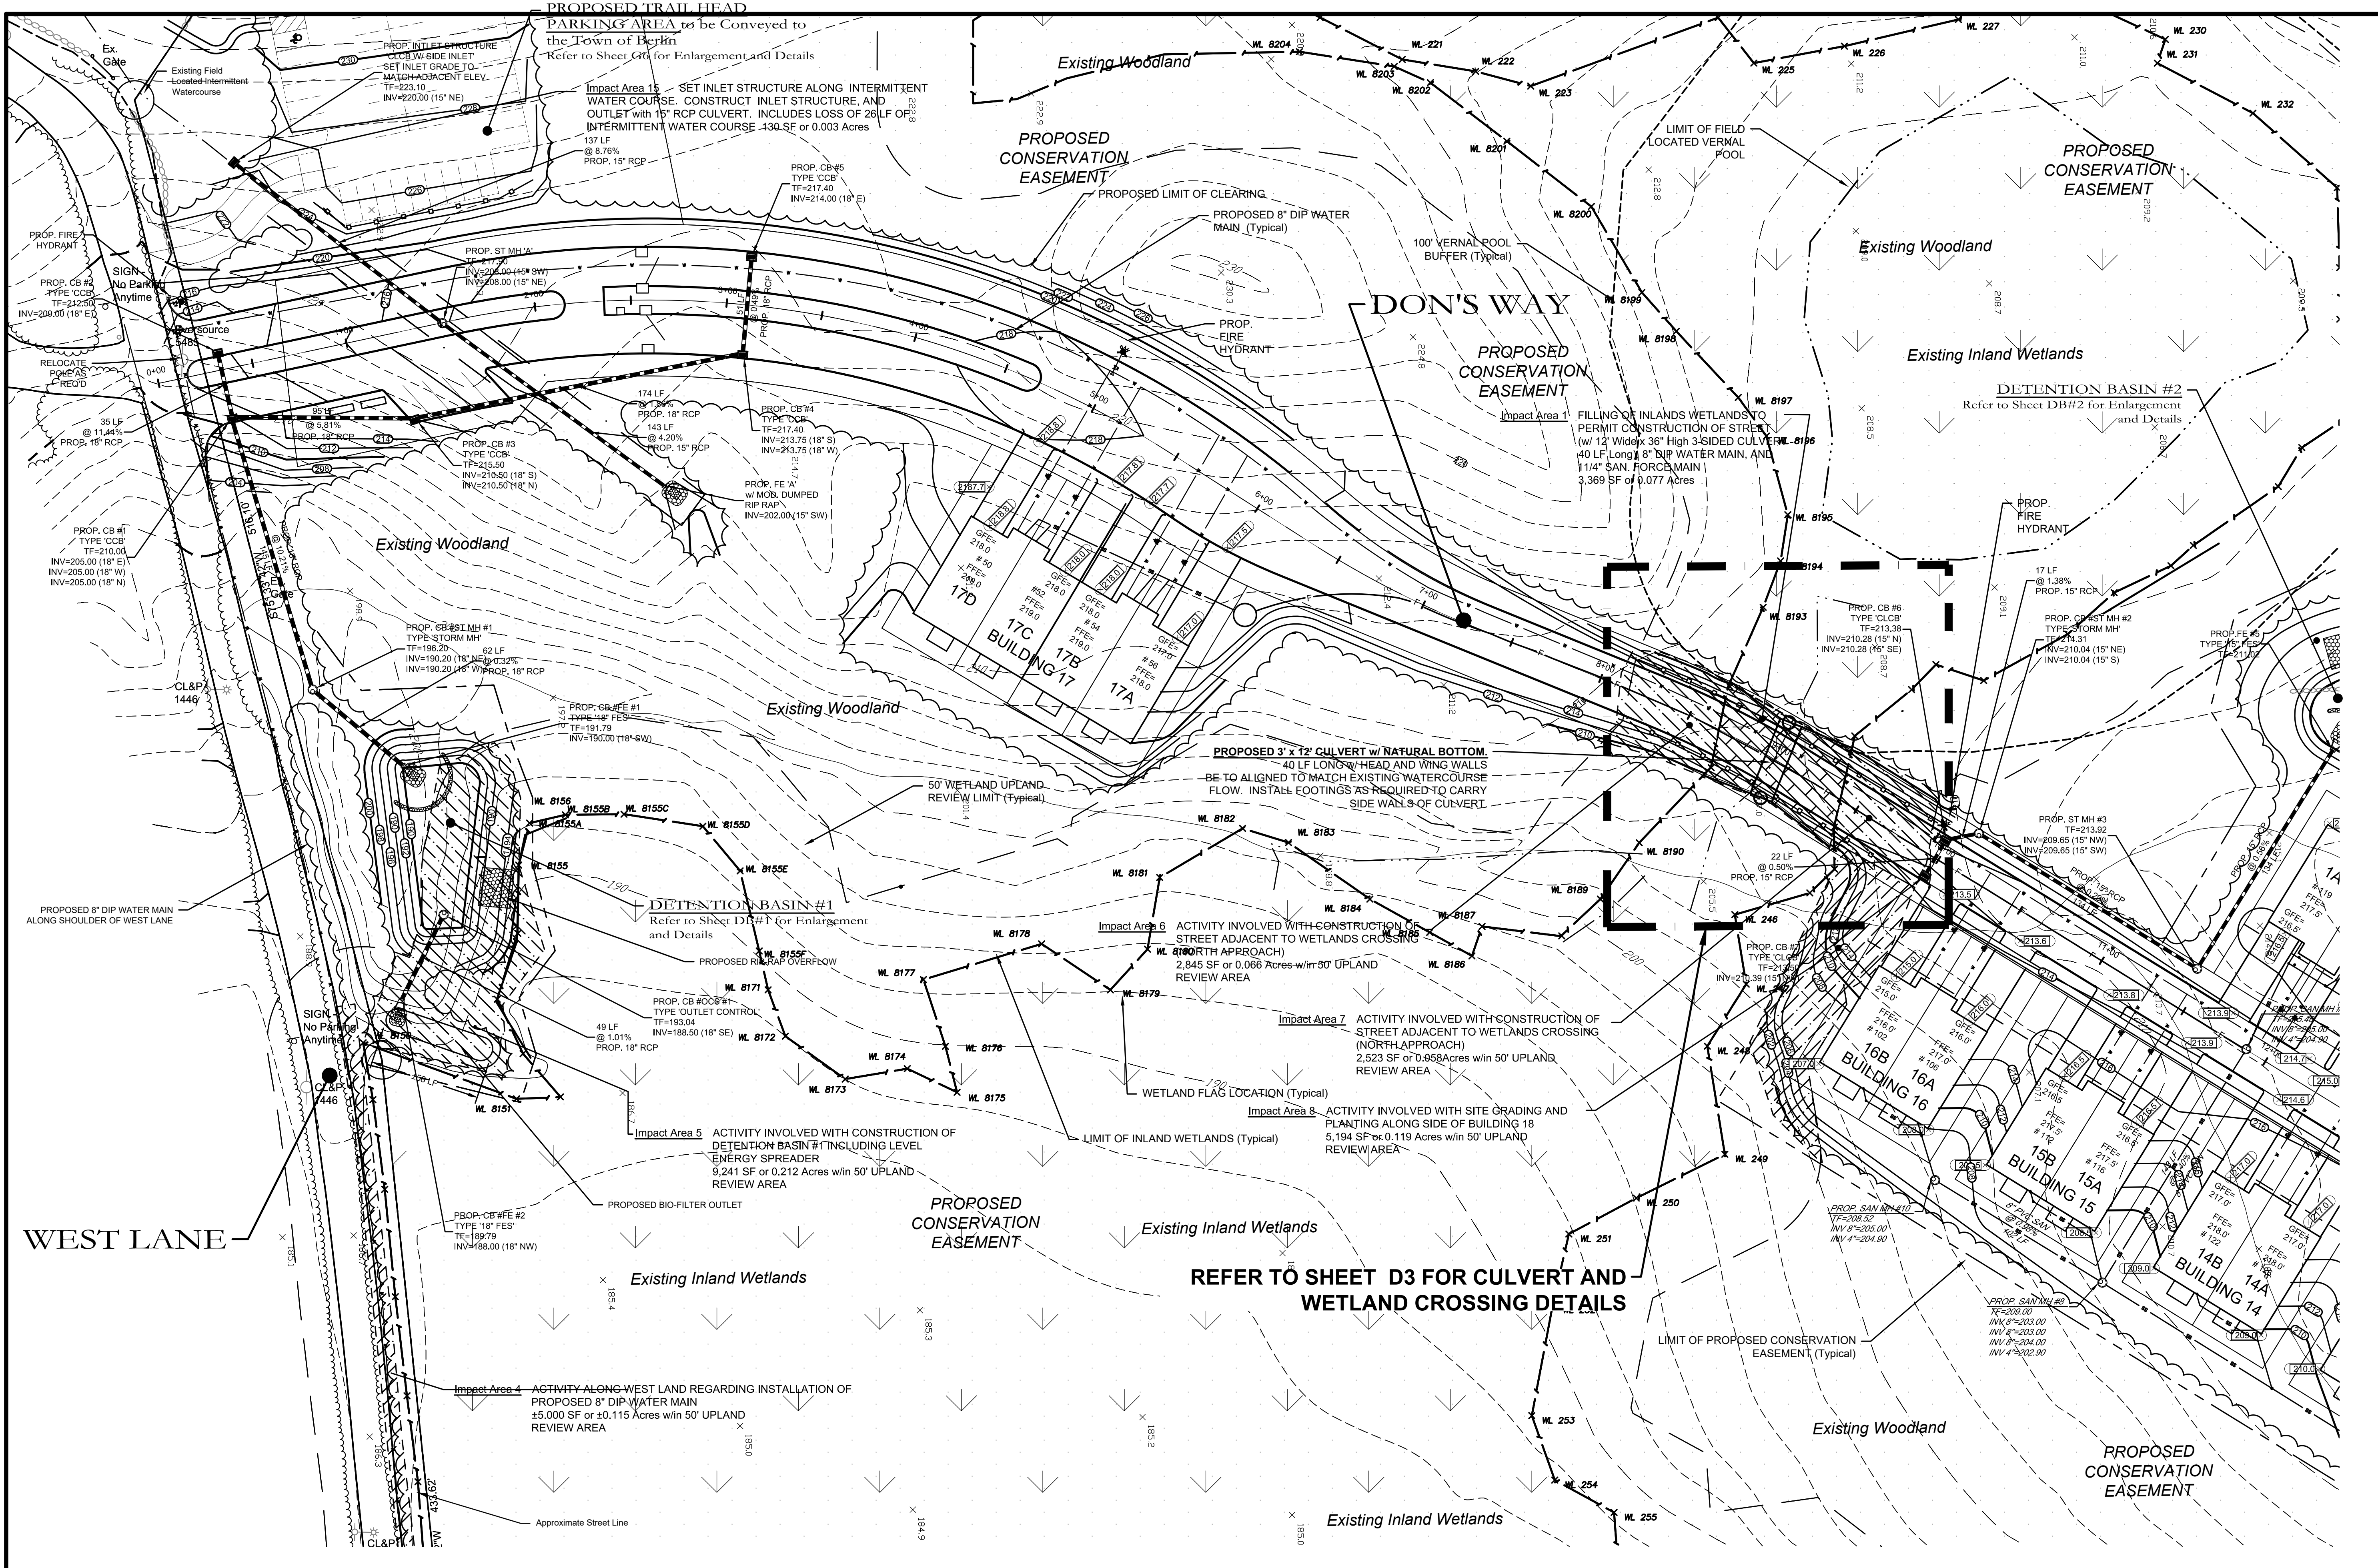

cole
HARRY E. COLE & SON
engineering. surveying. planning.

876 South Main Street
P.O. Box 44
Plainville, CT 06479-0044

Tel: (860) 628-4484
Fax: (860) 620-0198
www.hecole.com

PROJECT NAME:

**THE
"PRESERVE" AT
SHUTTLE
MEADOW**


off West Lane
Kensington, Connecticut

PREPARED FOR:

**THE PRESERVE
SM, LLC**

Sheet Description:

**SITE
DEVELOPMENT
PLAN**

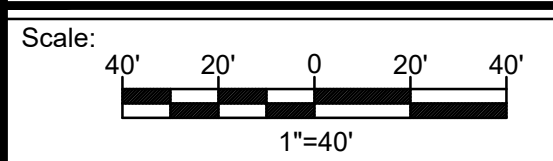

Date: August 24, 2021

Project #: 1713A

F.B. #: XXX

Drawn By: BNB

Approved By: BNB

Revisions:

Date:	Descriptions:
----	----
----	----
----	----
----	----
----	----
----	----
----	----
----	----



Sheet #:

G1



Know what's below.
Call before you dig.

#13653
Barton N. Bovee P.E.
Reg. No.
NOT VALID UNLESS EMBOSSED SEAL OR STAMP IS AFFIXED HERETO

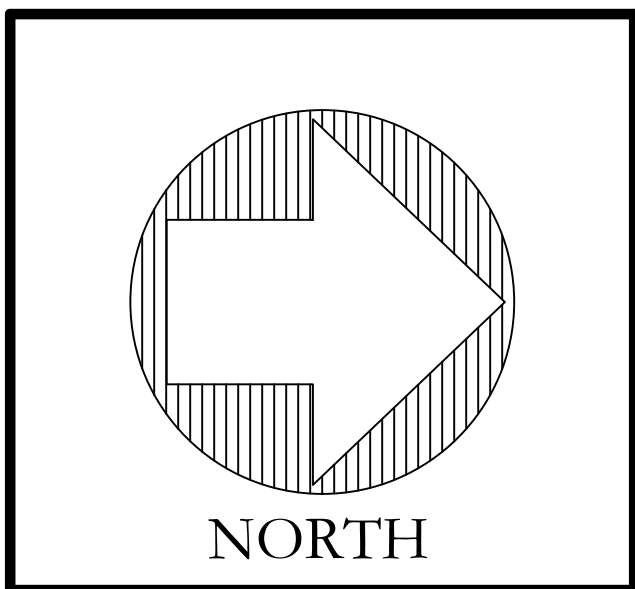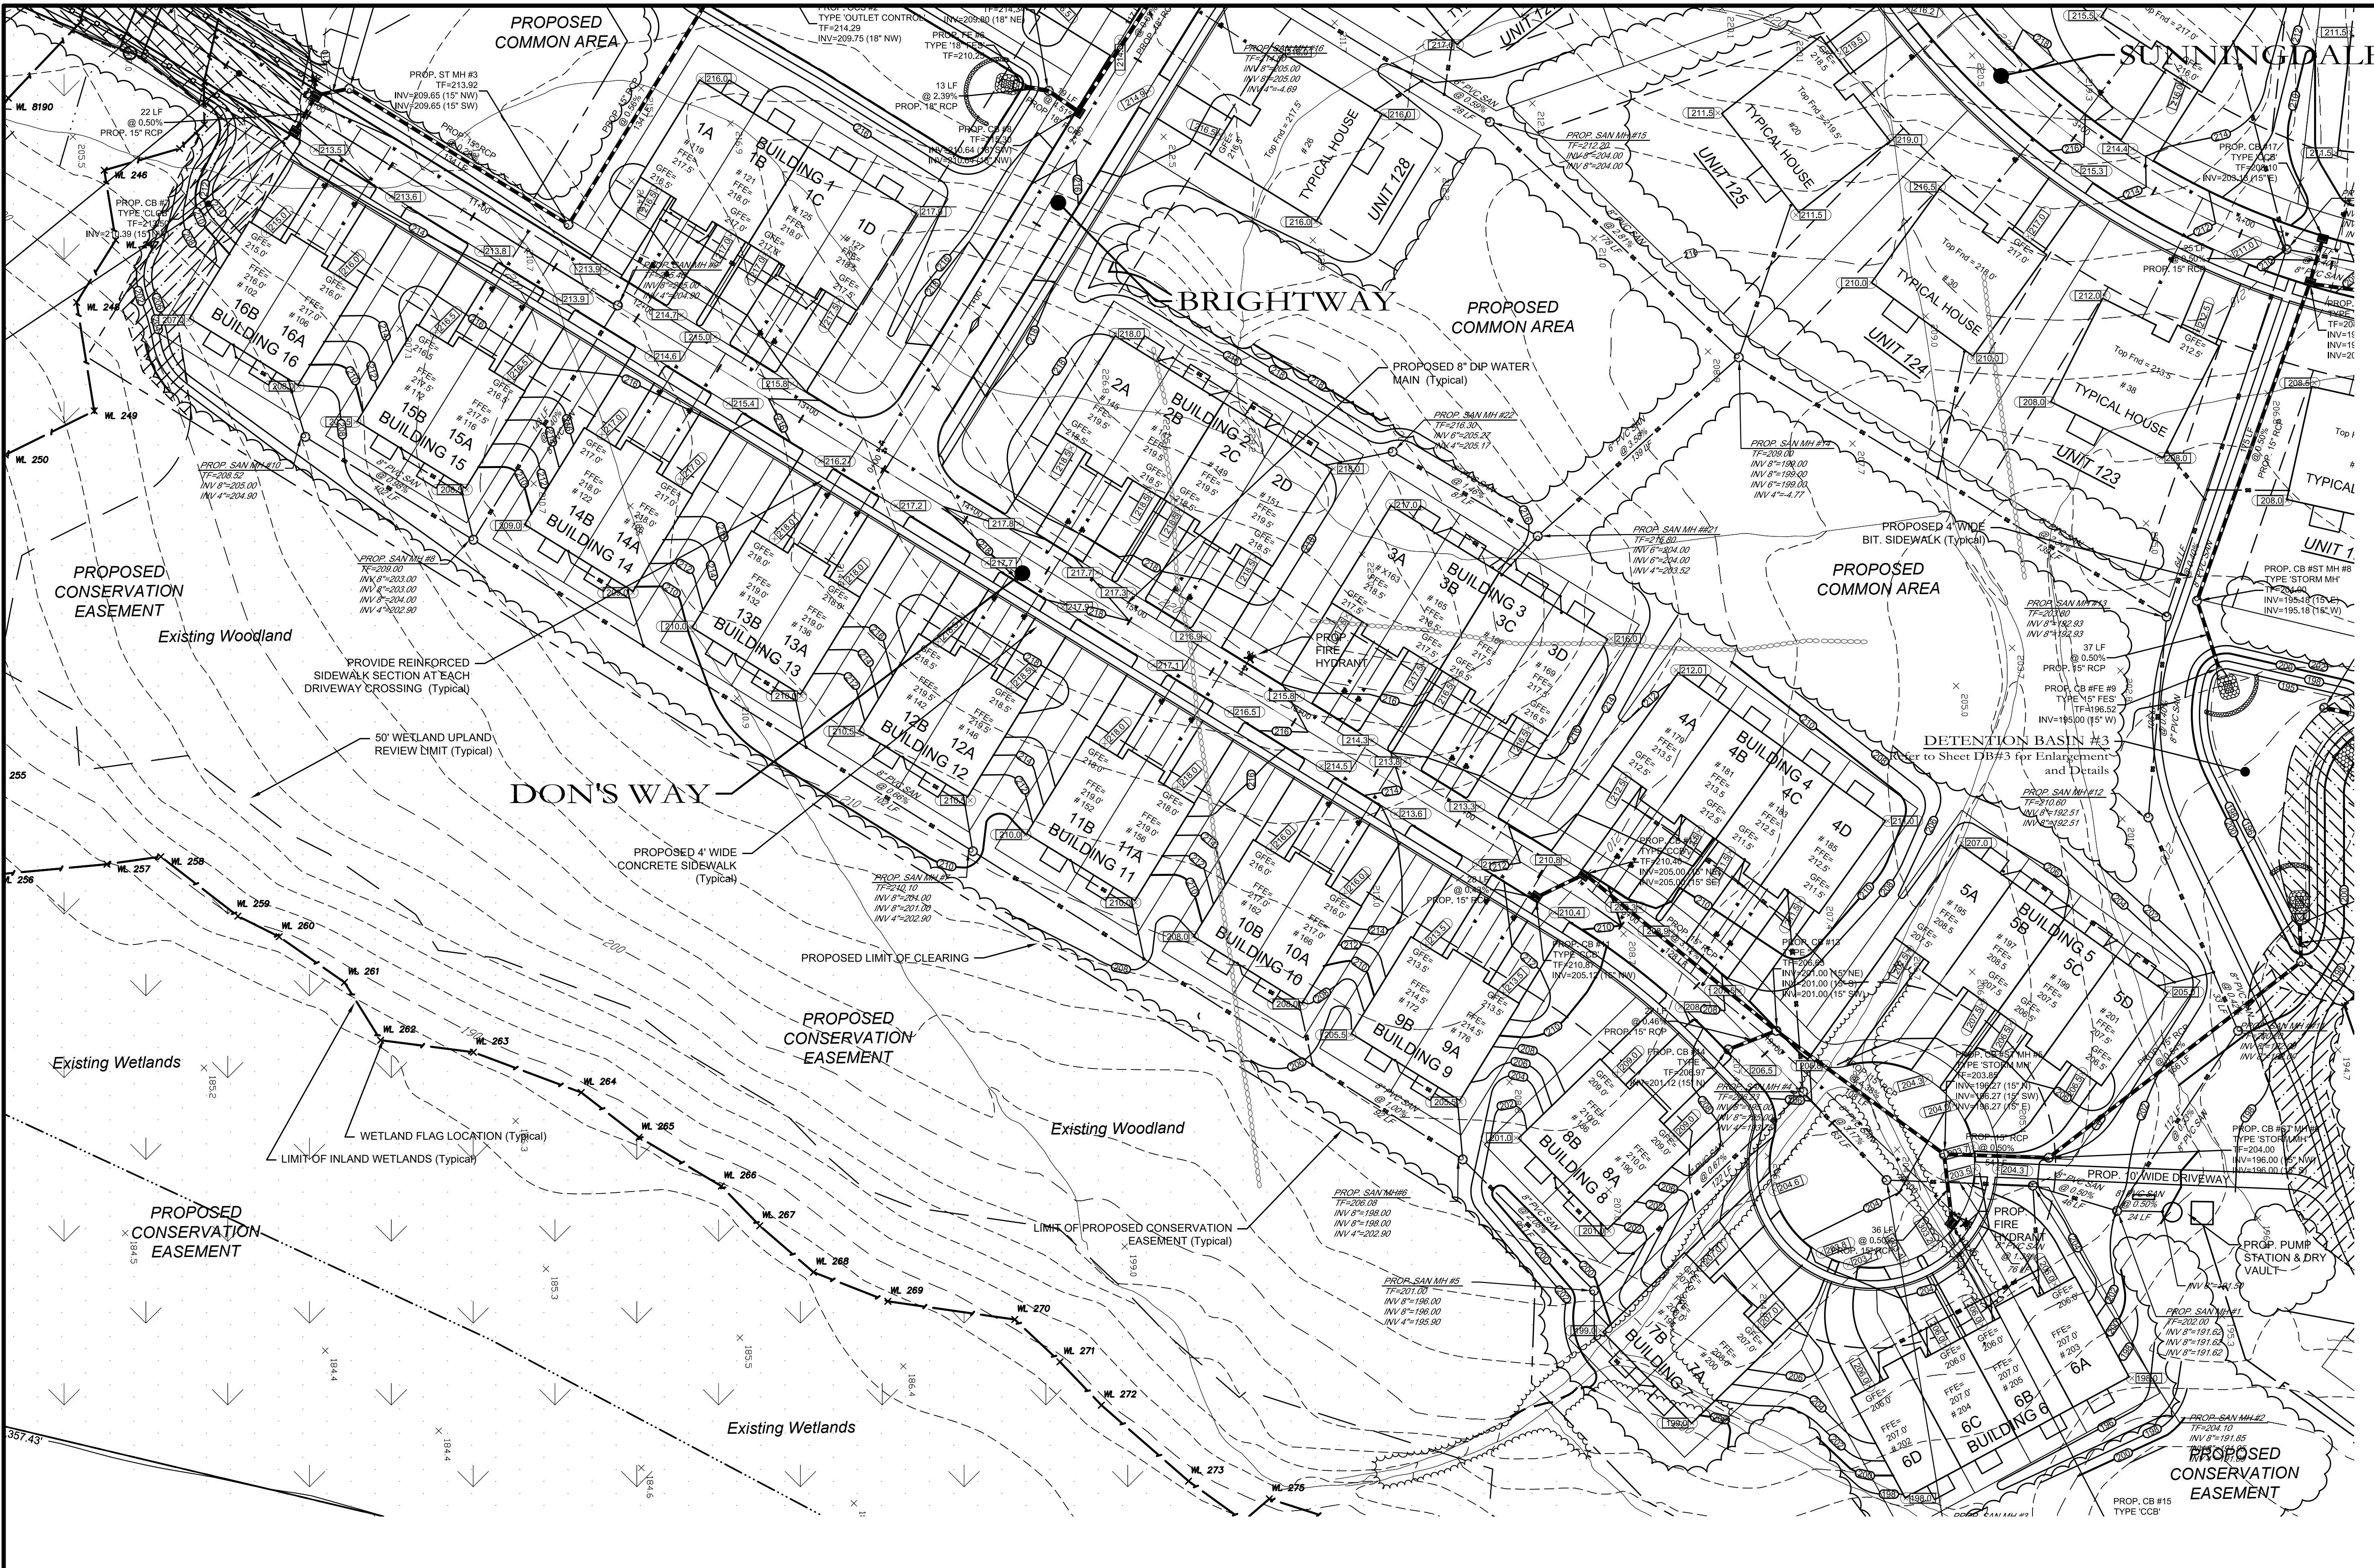

cole
HARRY E. COLE & SON
engineering. surveying. planning.

876 South Main Street
P.O. Box 44
Plantsville, CT 06479 - 0044

Tel: (860) 628-4484
Fax: (860) 620-0196
www.hecole.com

PROJECT NAME:

THE "PRESERVE" AT SHUTTLE MEADOW

off West Lane
Kensington, Connecticut

PREPARED FOR:

The Preserve SM, LLC

Sheet Description:

SITE DEVELOPMENT PLAN



Scale: 40' 20' 0' 20' 40'
1"=40'

Date: August 24, 2021	
Project #: 1713A	F.B. #: XXX
Drawn By: BNB	Approved By: BNB
Revisions:	
Date:	Descriptions:
----	----
----	----
----	----
----	----
----	----

Sheet #:

G2



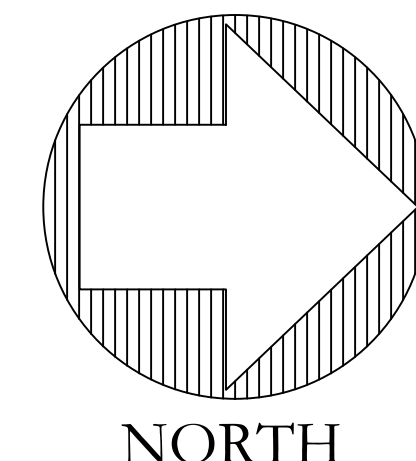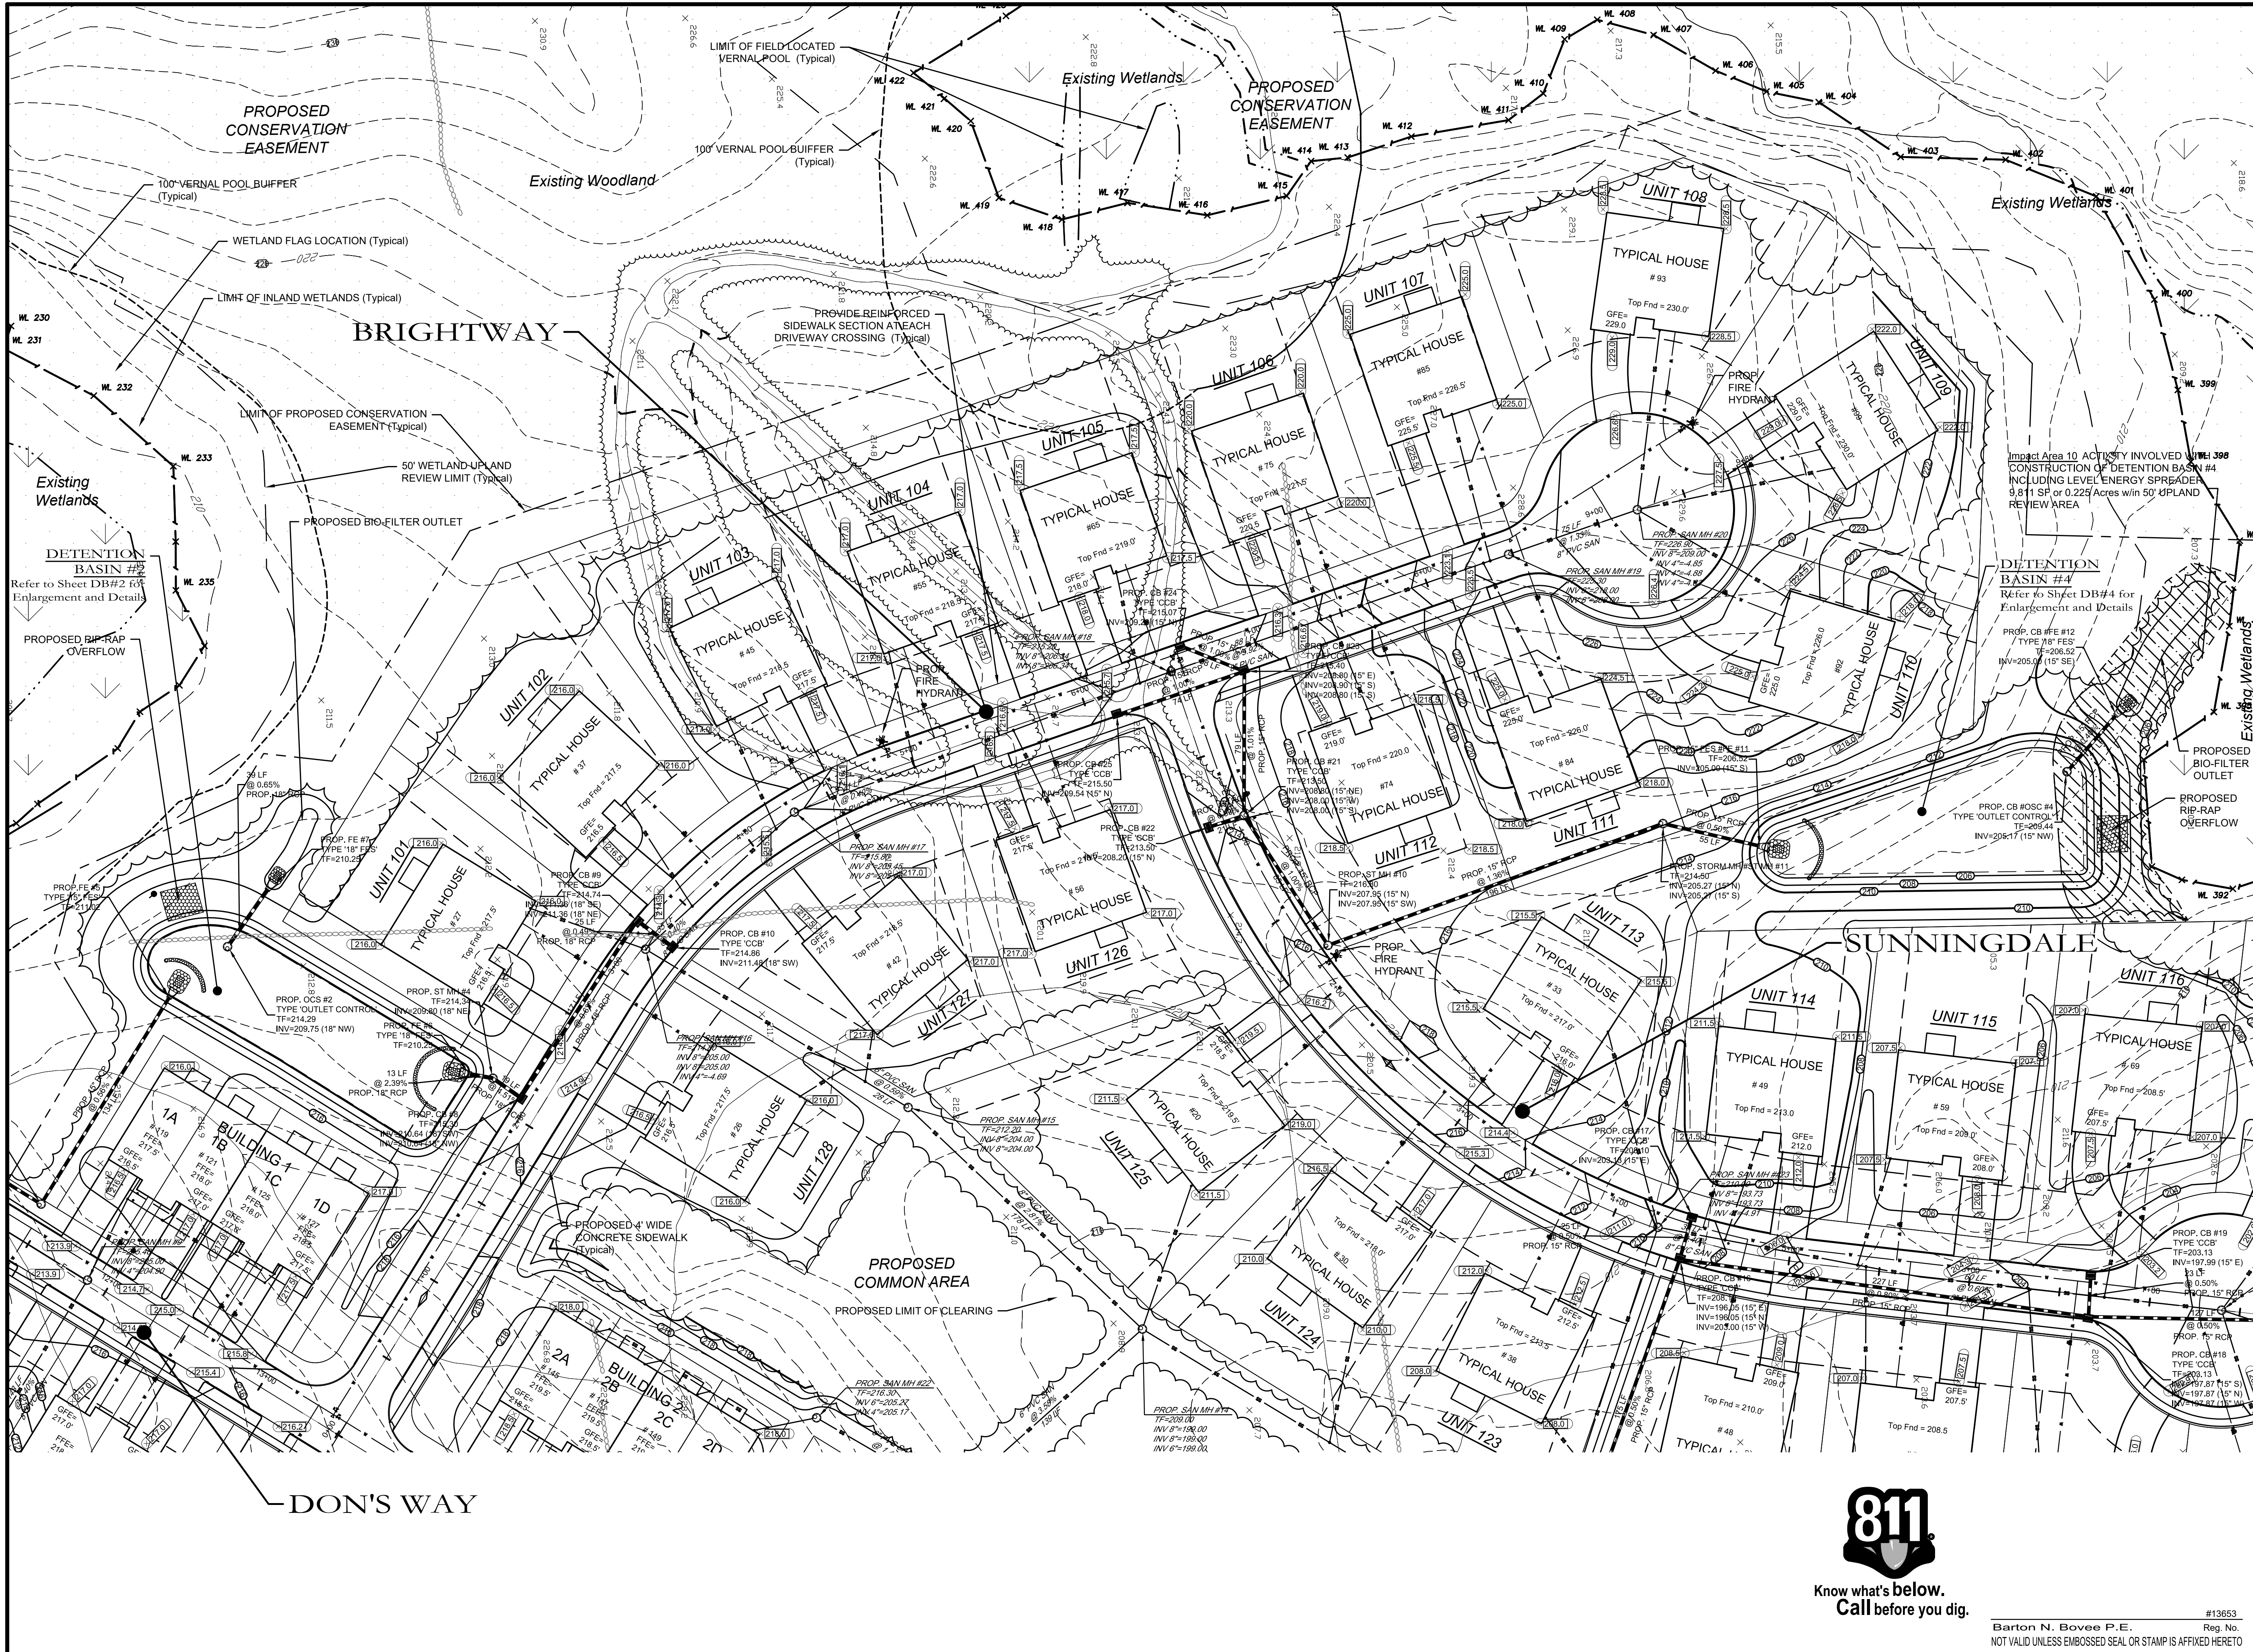


cole
HARRY E. COLE & SON
engineering. surveying. planning.

876 South Main Street
P.O. Box 44
Plantsville, CT 06479 - 0044
Tel: (860) 628-4484
Fax: (860) 620-0196
www.hecole.com

PROJECT NAME:
THE "PRESERVE" AT SHUTTLE MEADOW
off West Lane
Kensington, Connecticut

PREPARED FOR:
THE PRESERVE SM, LLC

Sheet Description:
SITE DEVELOPMENT PLAN

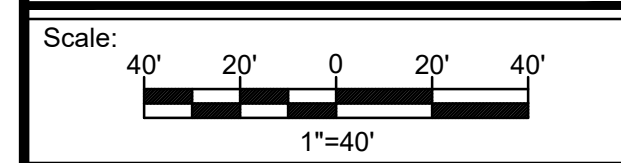



Date: August 24, 2021	
Project #: 1713A	F.B. #: XXX
Drawn By: BNB	Approved By: BNB
Revisions:	
Date:	Descriptions:

Sheet #:
G3



Know what's below.
Call before you dig.

#13653
Barton N. Bovee P.E.
Reg. No.
NOT VALID UNLESS EMBOSSED SEAL OR STAMP IS AFFIXED HERETO

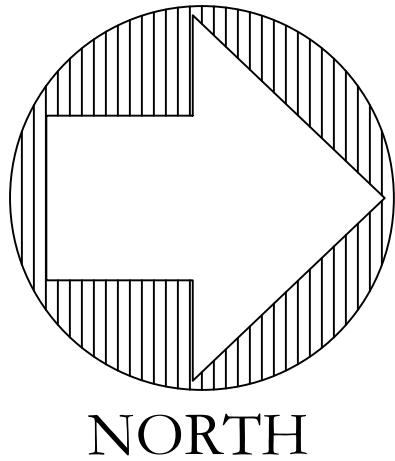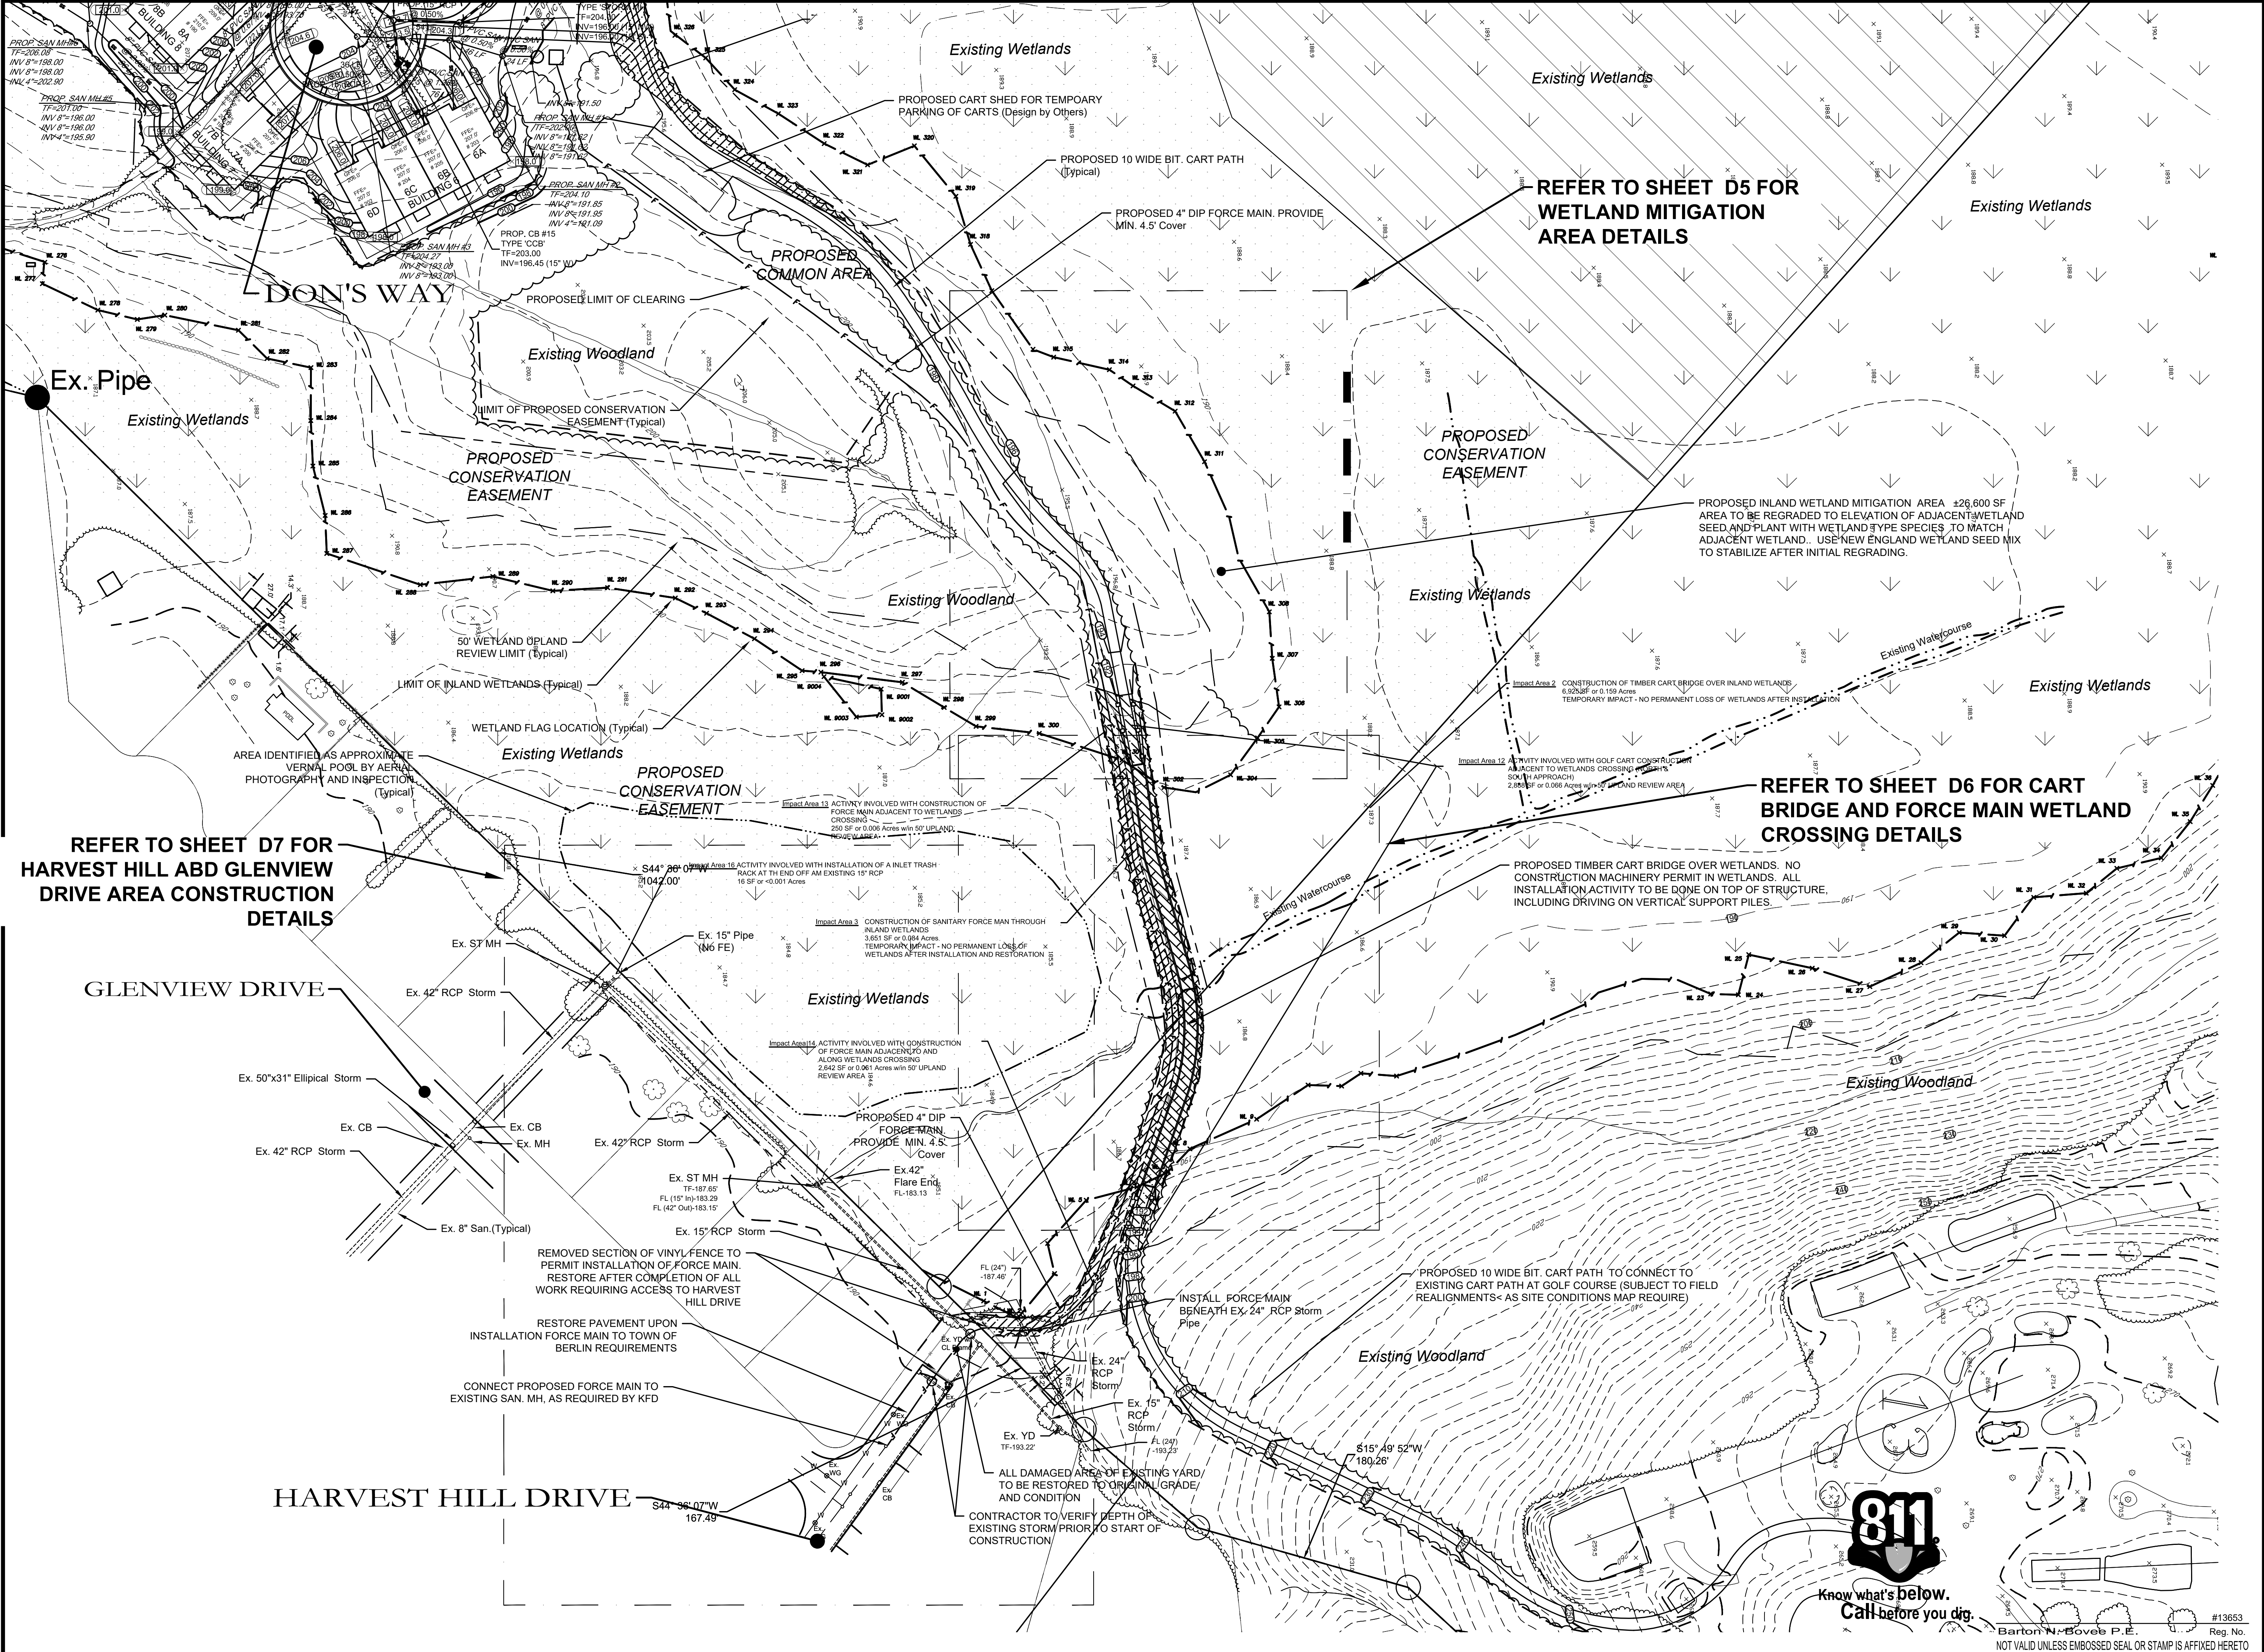

cole
HARRY E. COLE & SON
engineering. surveying. planning.

876 South Main Street
P.O. Box 44
Plantsville, CT 06479 - 0044

Tel: (860) 628-4484
Fax: (860) 620-0196
www.hecole.com

PROJECT NAME:
**THE
"PRESERVE" AT
SHUTTLE
MEADOW**
off West Lane
Kensington, Connecticut

PREPARED FOR:
**THE PRESERVE
SM, LLC**

Sheet Description:
**SITE
DEVELOPMENT
PLAN**

Scale:
60' 30' 0 30' 60'
1"=60'

Date: August 24, 2021
Project #: 1713A F.B. #: XXX
Drawn By: BNB Approved By: BNB


Revisions:	
Date:	Descriptions:
----	----
----	----
----	----
----	----
----	----
----	----
----	----

Sheet #:
G5




Barton W. Bovee P.E. #13653
Reg. No.
NOT VALID UNLESS EMBOSSED SEAL OR STAMP IS AFFIXED HERETO

DRAWING NAME: P:\Work\811\Trophy\Wood AD 2014 - complete.dwg LAYOUT: Landscaping DATE: 08/24/2014 14:22:00 OPERATOR: hantem

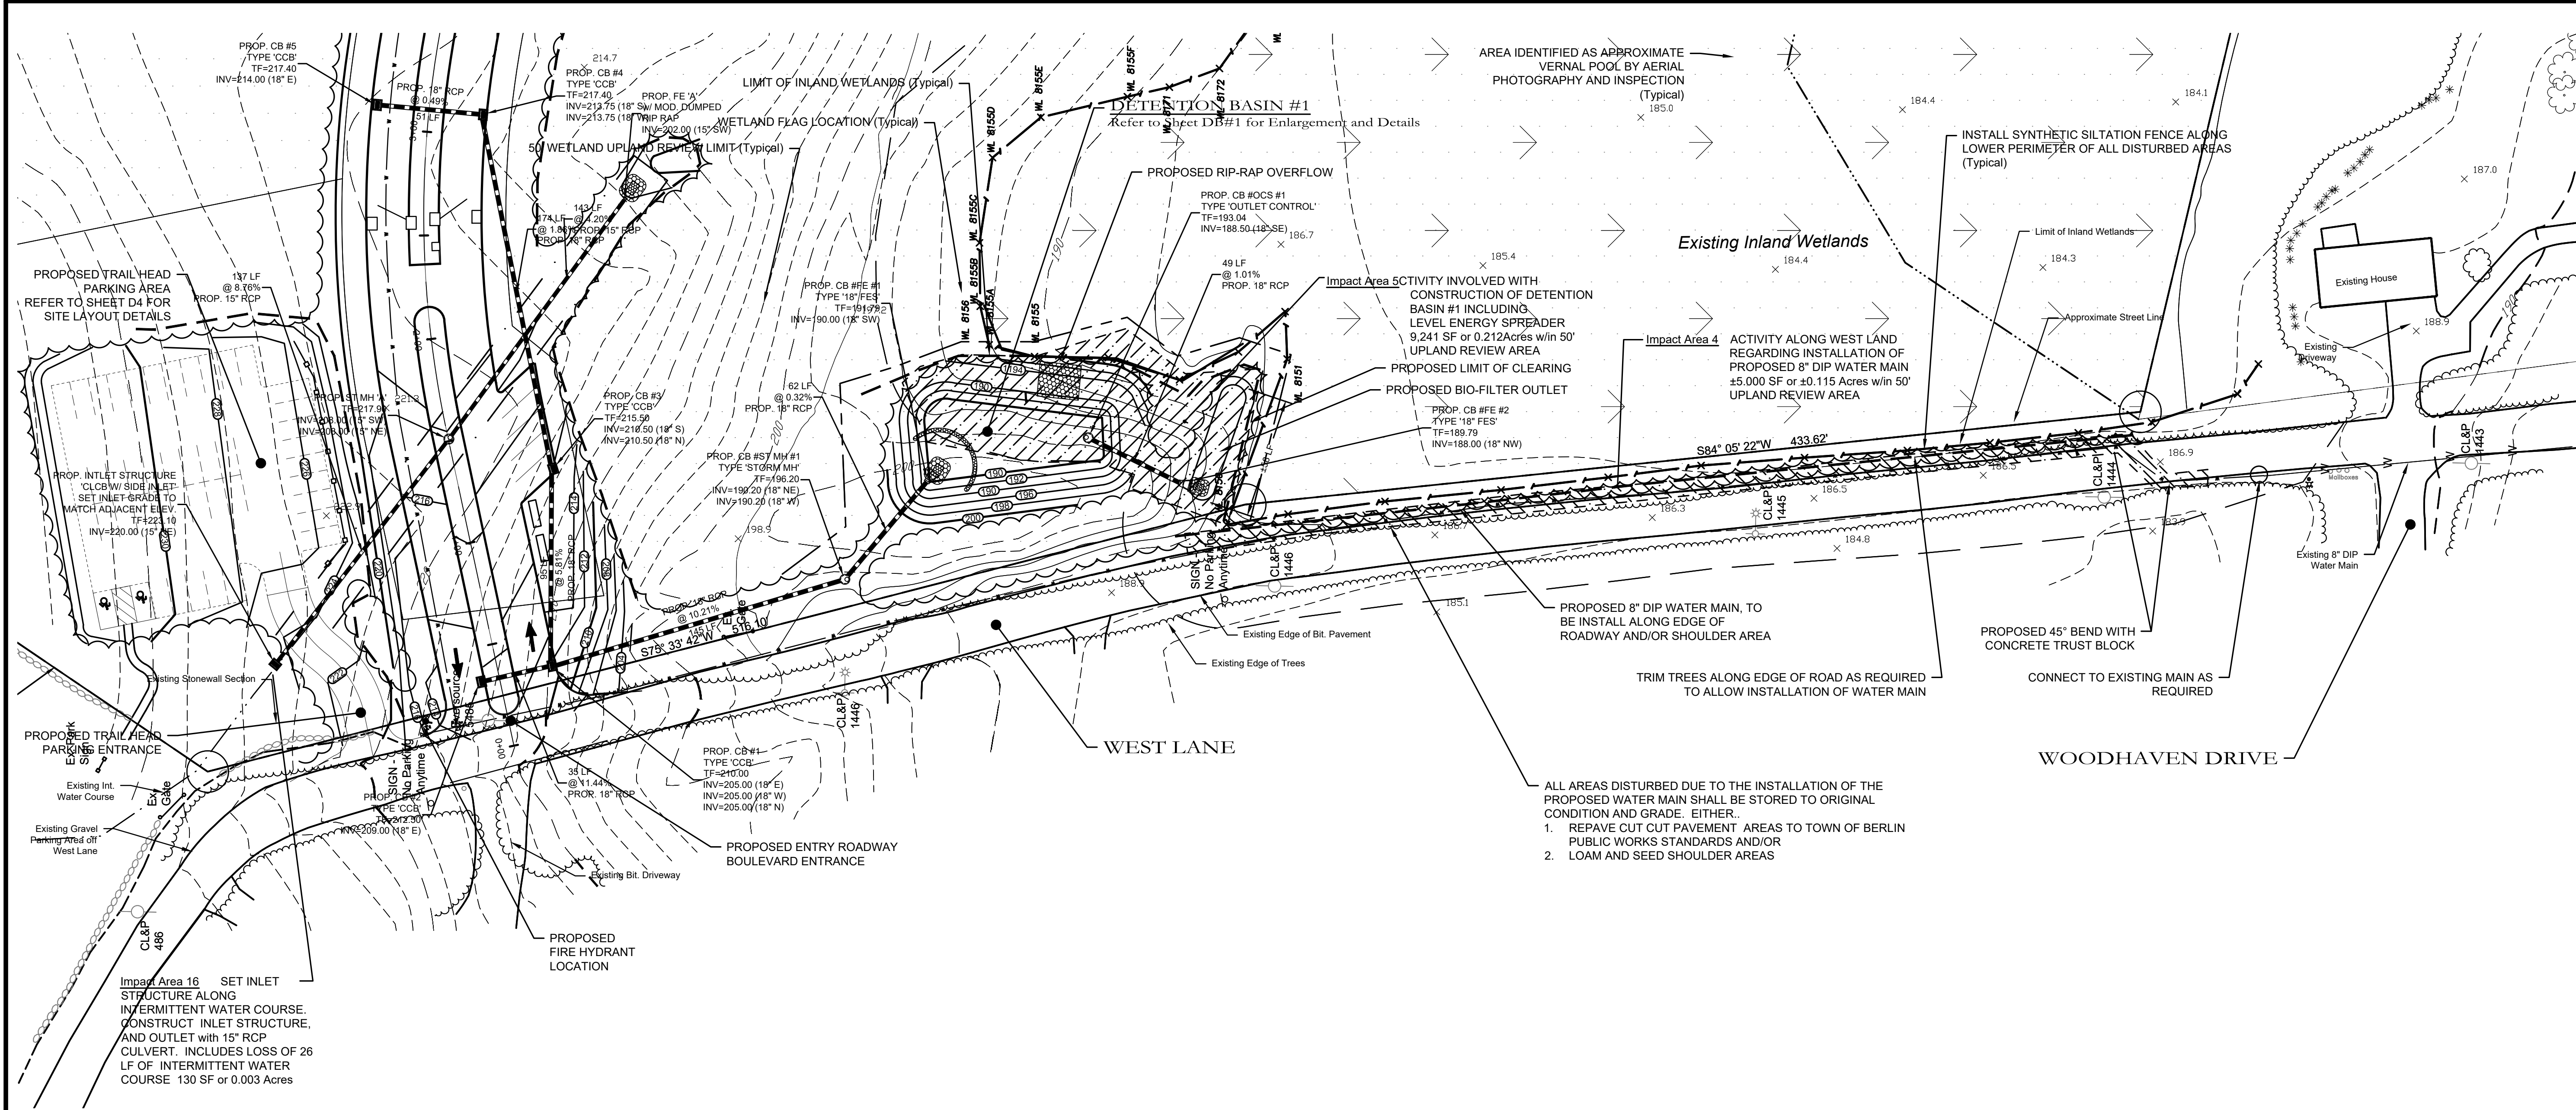

#13653
Barton N. Bovee P.E.
Reg. No.
NOT VALID UNLESS EMBOSSED SEAL OR STAMP IS AFFIXED HERETO

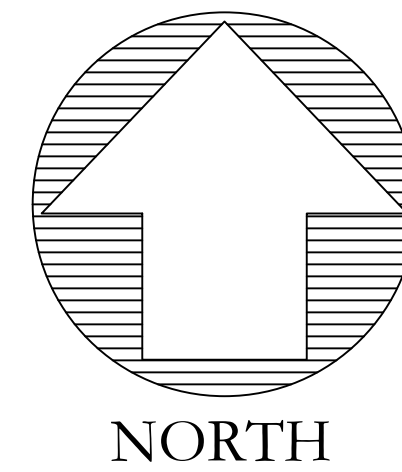

cole
HARRY E. COLE & SON
engineering. surveying. planning.

876 South Main Street
P.O. Box 44
Plantsville, CT 06479 - 0044
Tel: (860) 628-4484
Fax: (860) 620-0196
www.hecole.com

PROJECT NAME:

**THE
"PRESERVE" AT
SHUTTLE
MEADOW**


off West Lane
Kensington, Connecticut

PREPARED FOR:

**The Preserve
SM, LLC**

Sheet Description:

**SITE
DEVELOPMENT
PLAN**

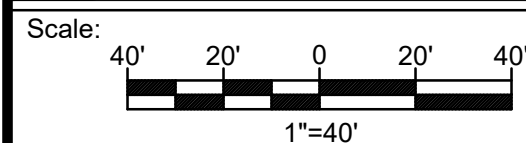

Date: August 24, 2021

Project #: 1713A

F.B. #: XXX

Drawn By: BNB

Approved By: BNB

Revisions:

Date:	Descriptions:
----	----
----	----
----	----
----	----
----	----
----	----
----	----
----	----
----	----

Sheet #:

G6