
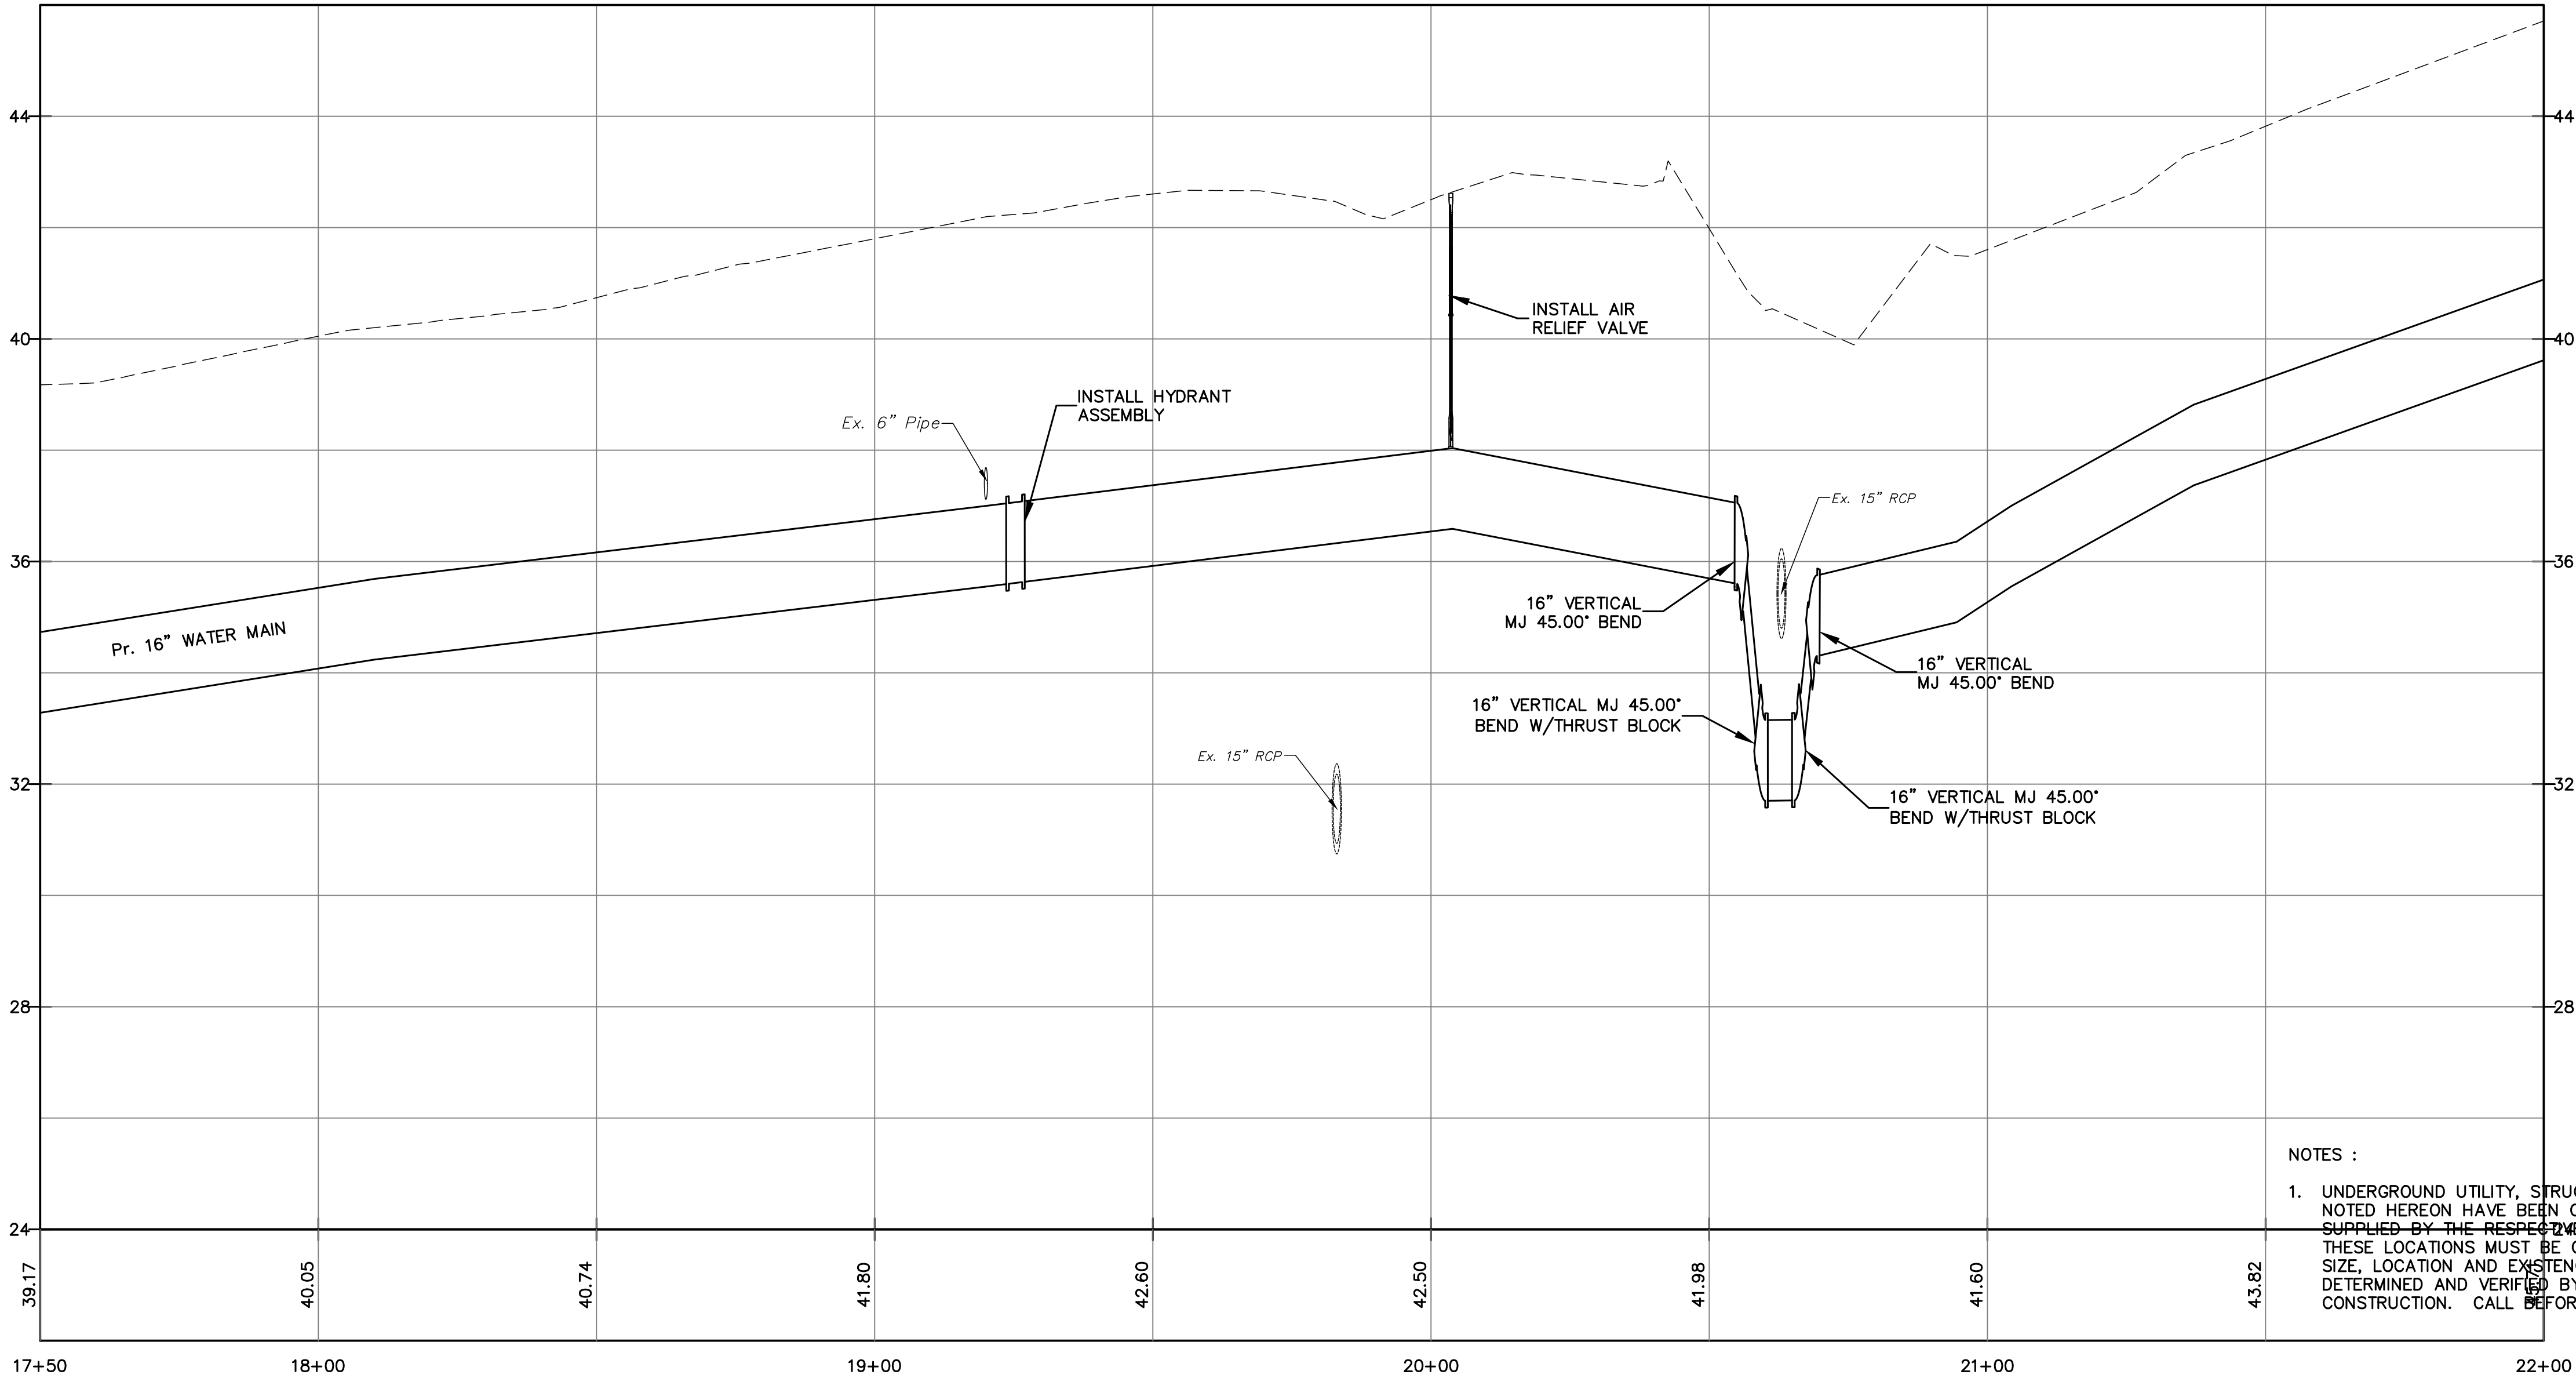


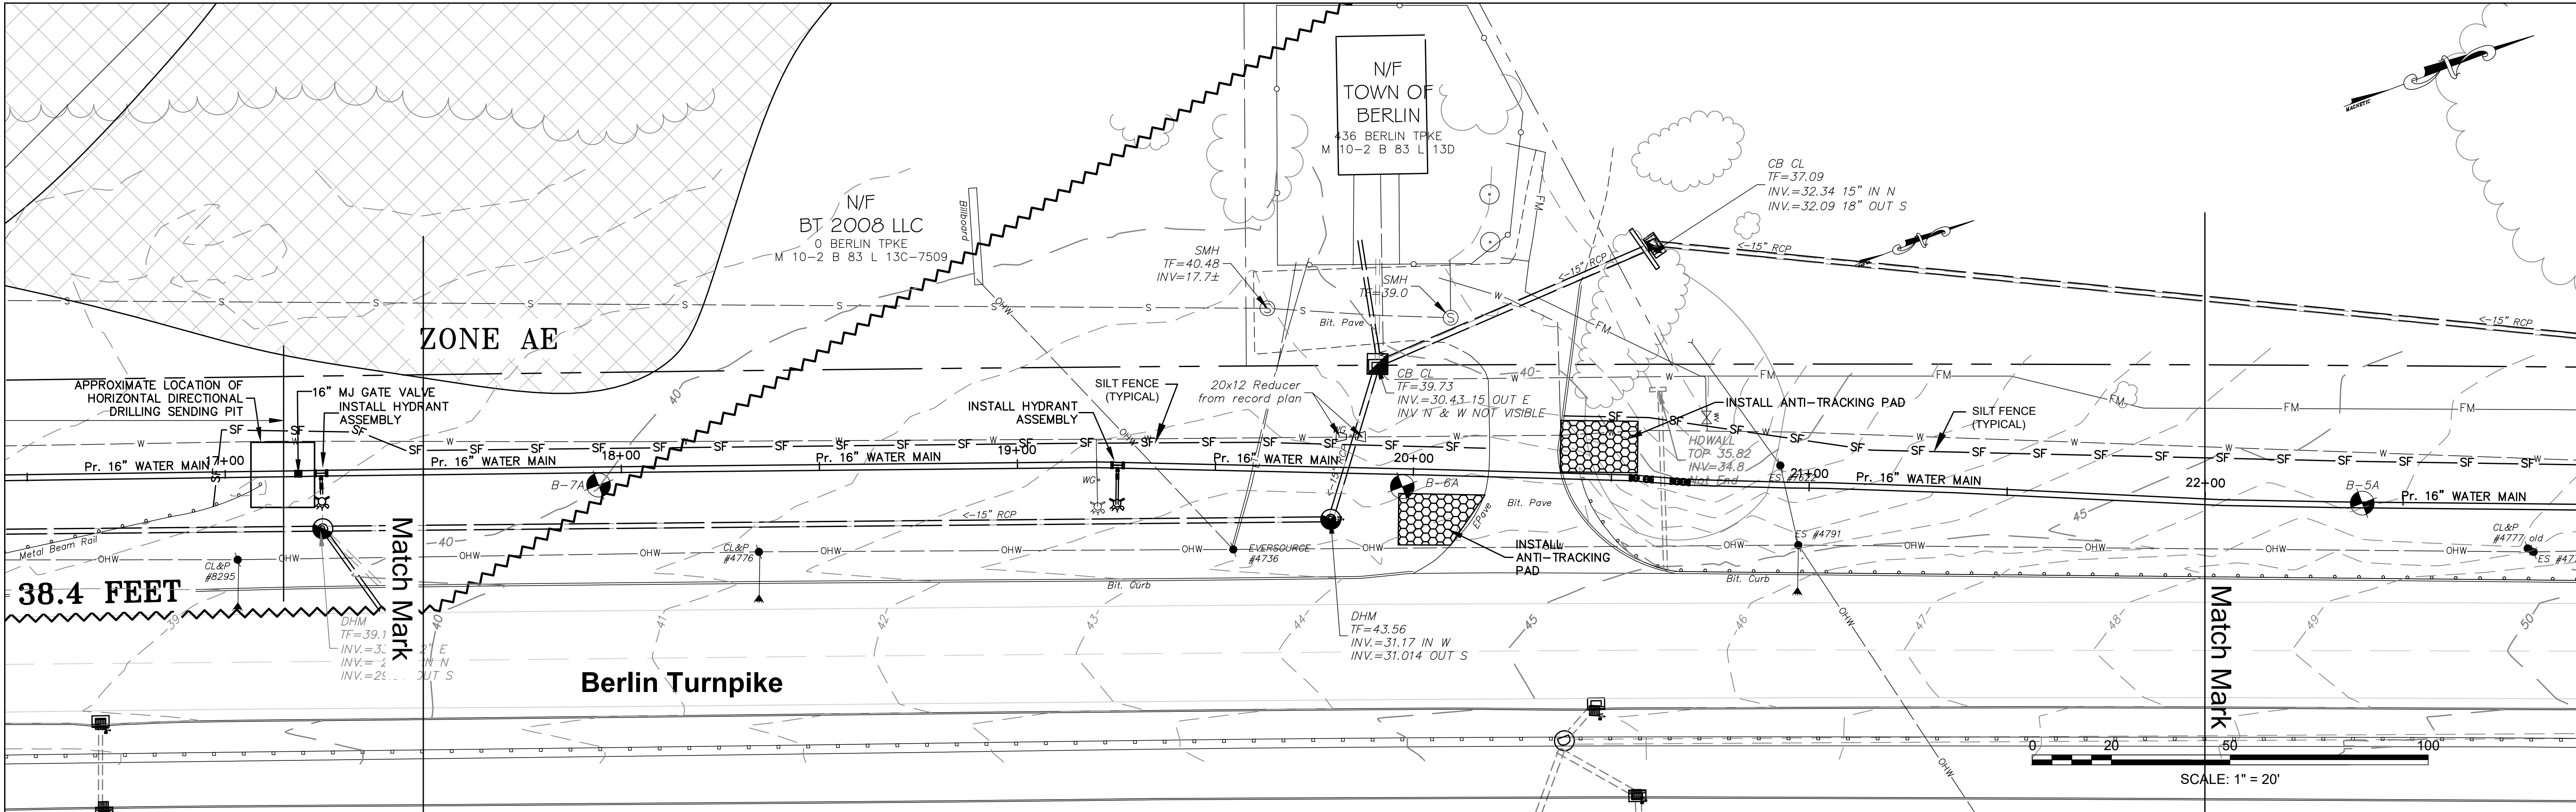

NOTES :

1. UNDERGROUND UTILITY, STRUCTURE AND FACILITY LOCATIONS DEPICTED AND NOTED HEREON HAVE BEEN COMPILED, IN PART, FROM RECORD MAPPING SUPPLIED BY THE RESPECTIVE UTILITY COMPANIES OR GOVERNMENT AGENCIES. THESE LOCATIONS MUST BE CONSIDERED AS APPROXIMATE IN NATURE. THE SIZE, LOCATION AND EXISTENCE OF ALL SUCH FEATURES MUST BE FIELD DETERMINED AND VERIFIED BY THE APPROPRIATE AUTHORITIES PRIOR TO CONSTRUCTION. CALL BEFORE YOU DIG 1-800-922-4455.

Designed By: JED	Drawn By: JED	Checked By: JEE	CAD File: ProWM
Drawing Scale: 1" = 20'			
By			
Revision			
Date			
Rev.			
Drawing date: July 22, 2021			
PROPOSED WATER MAIN			
PREPARED FOR BERLIN WATER CONTROL COMMISSION Berlin Turnpike BERLIN, CONNECTICUT			
Lenard Engineering, Inc. Civil, Environmental and Hydrogeological Consultants 2210 Main Street GLASTONBURY, CT (860) 659-3100 19 Midstate Drive AUBURN, MA (508) 721-7600			
Drawing #: W4			
Job #: 21-333			